

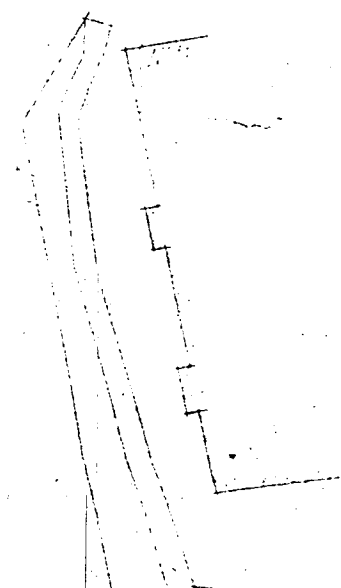
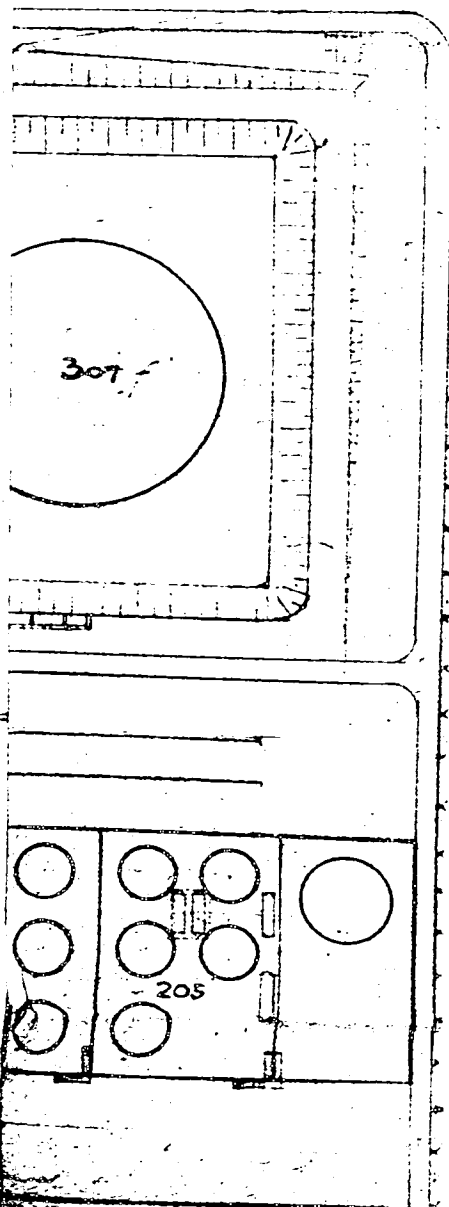
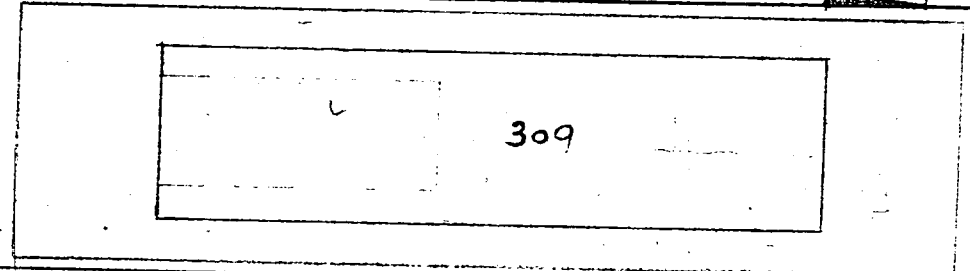
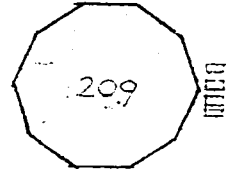
 
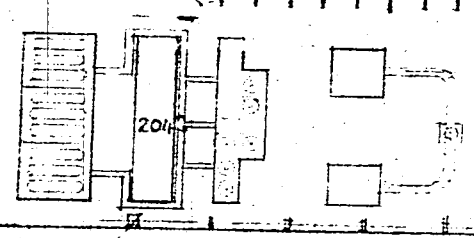
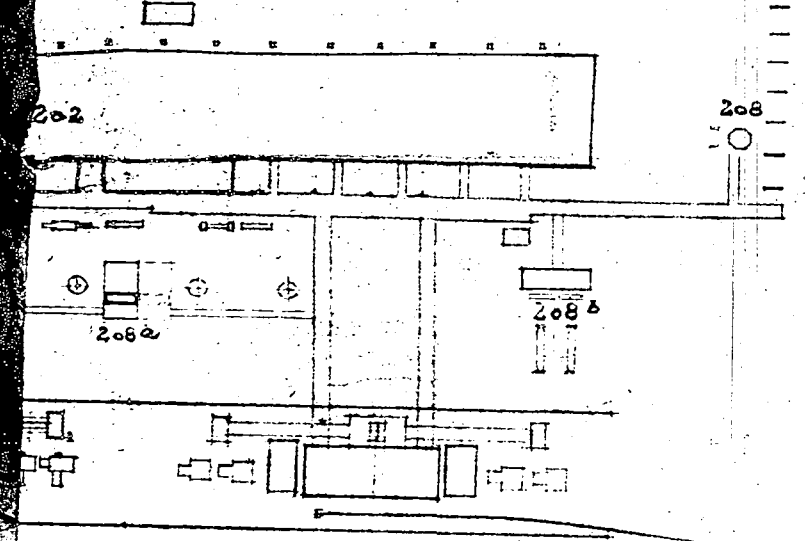
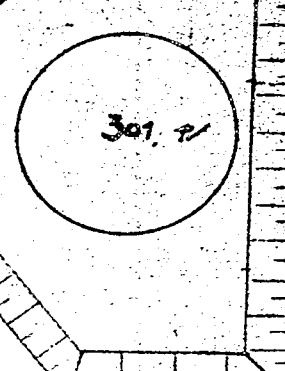


3979-30/4.12-12




Plot Plan

Datum: 6.7.38. Name: Wintershall A. G. Kassel Werk Lützkendorf	Maßstab: 1:1000	GESAMT-LAGEPLAN 30/4.12	350 839b Ersatz für: Ersetzt durch:
--	--------------------	----------------------------	---

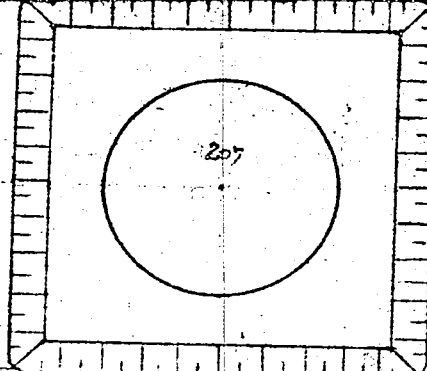

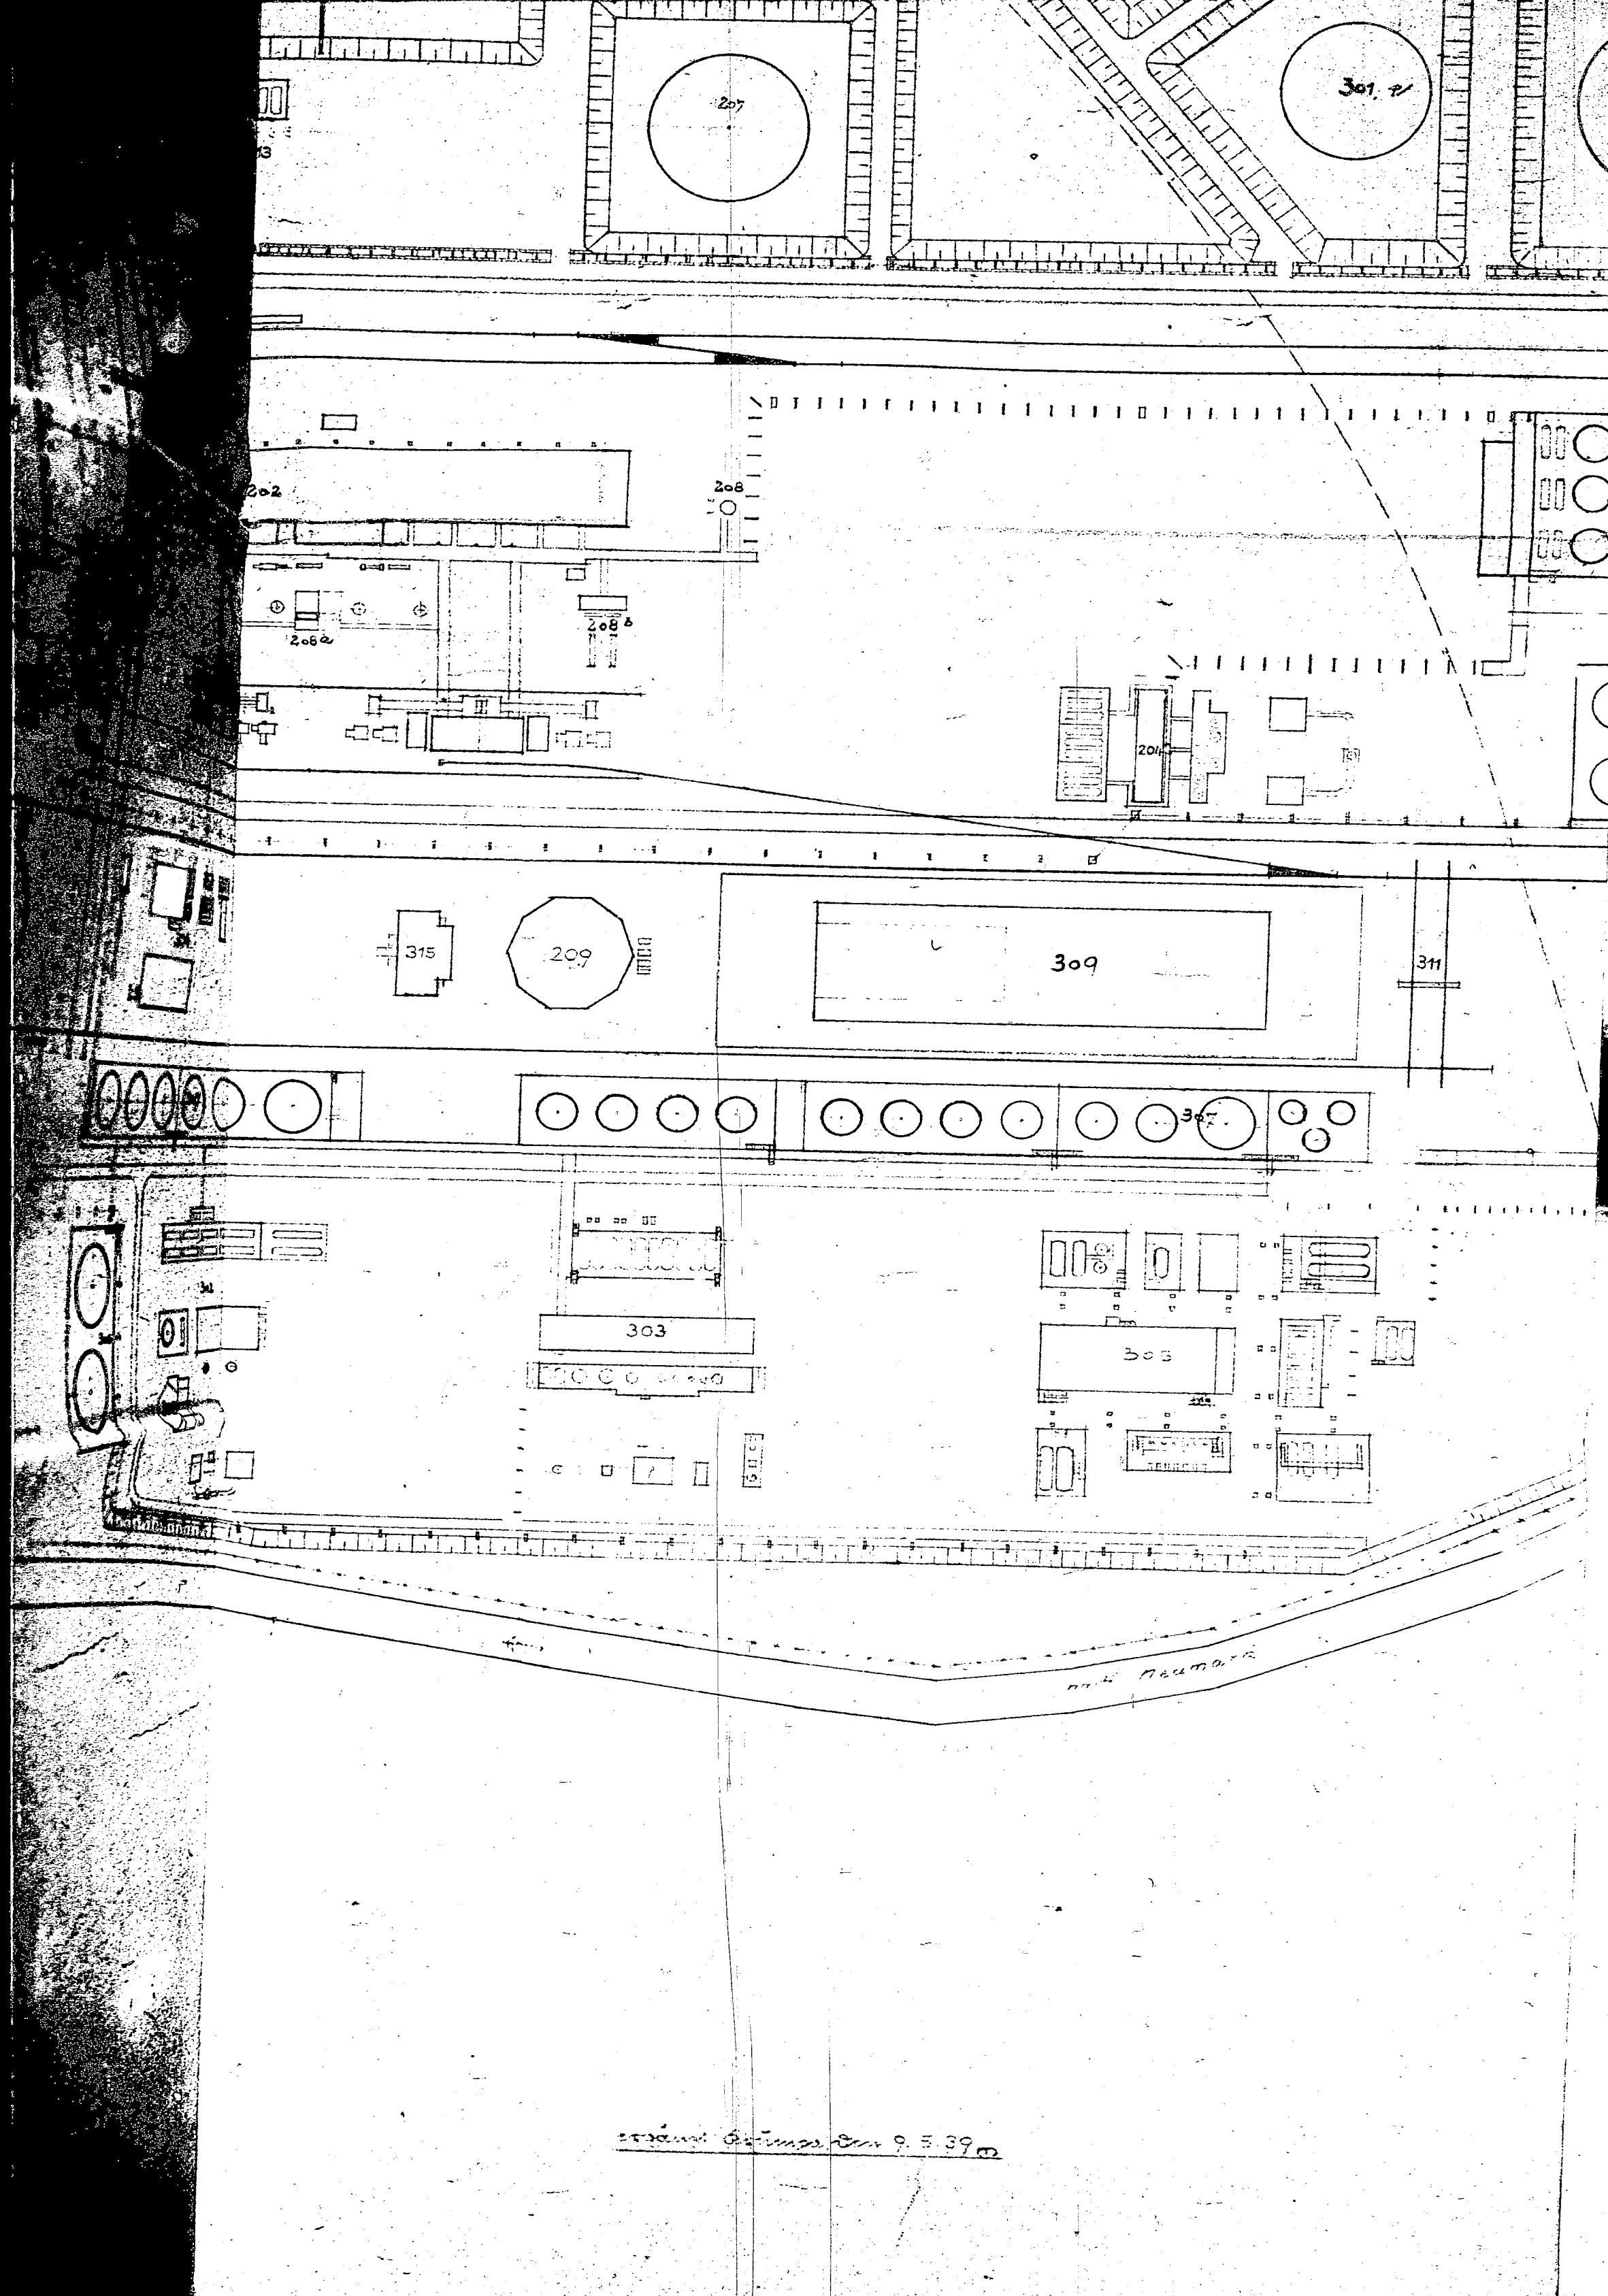







311

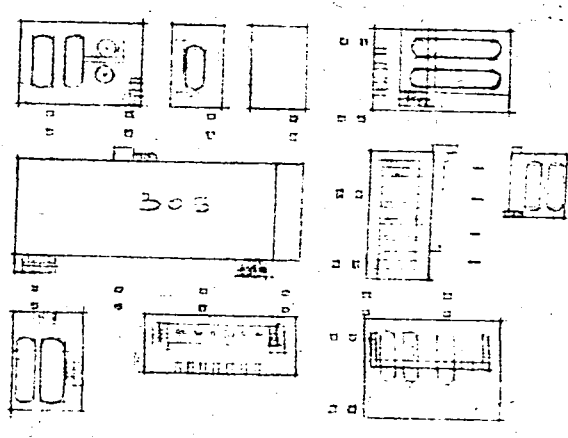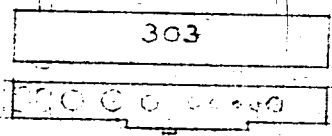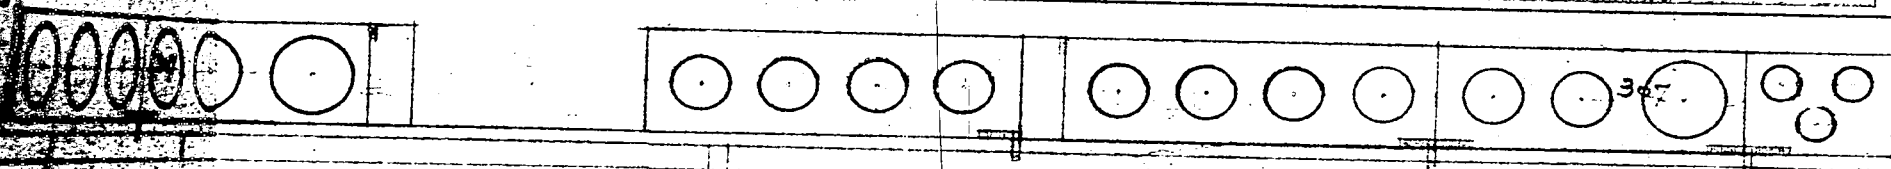



nach Neumann

erschaffen: Göttinger, am 9. 5. 39 m

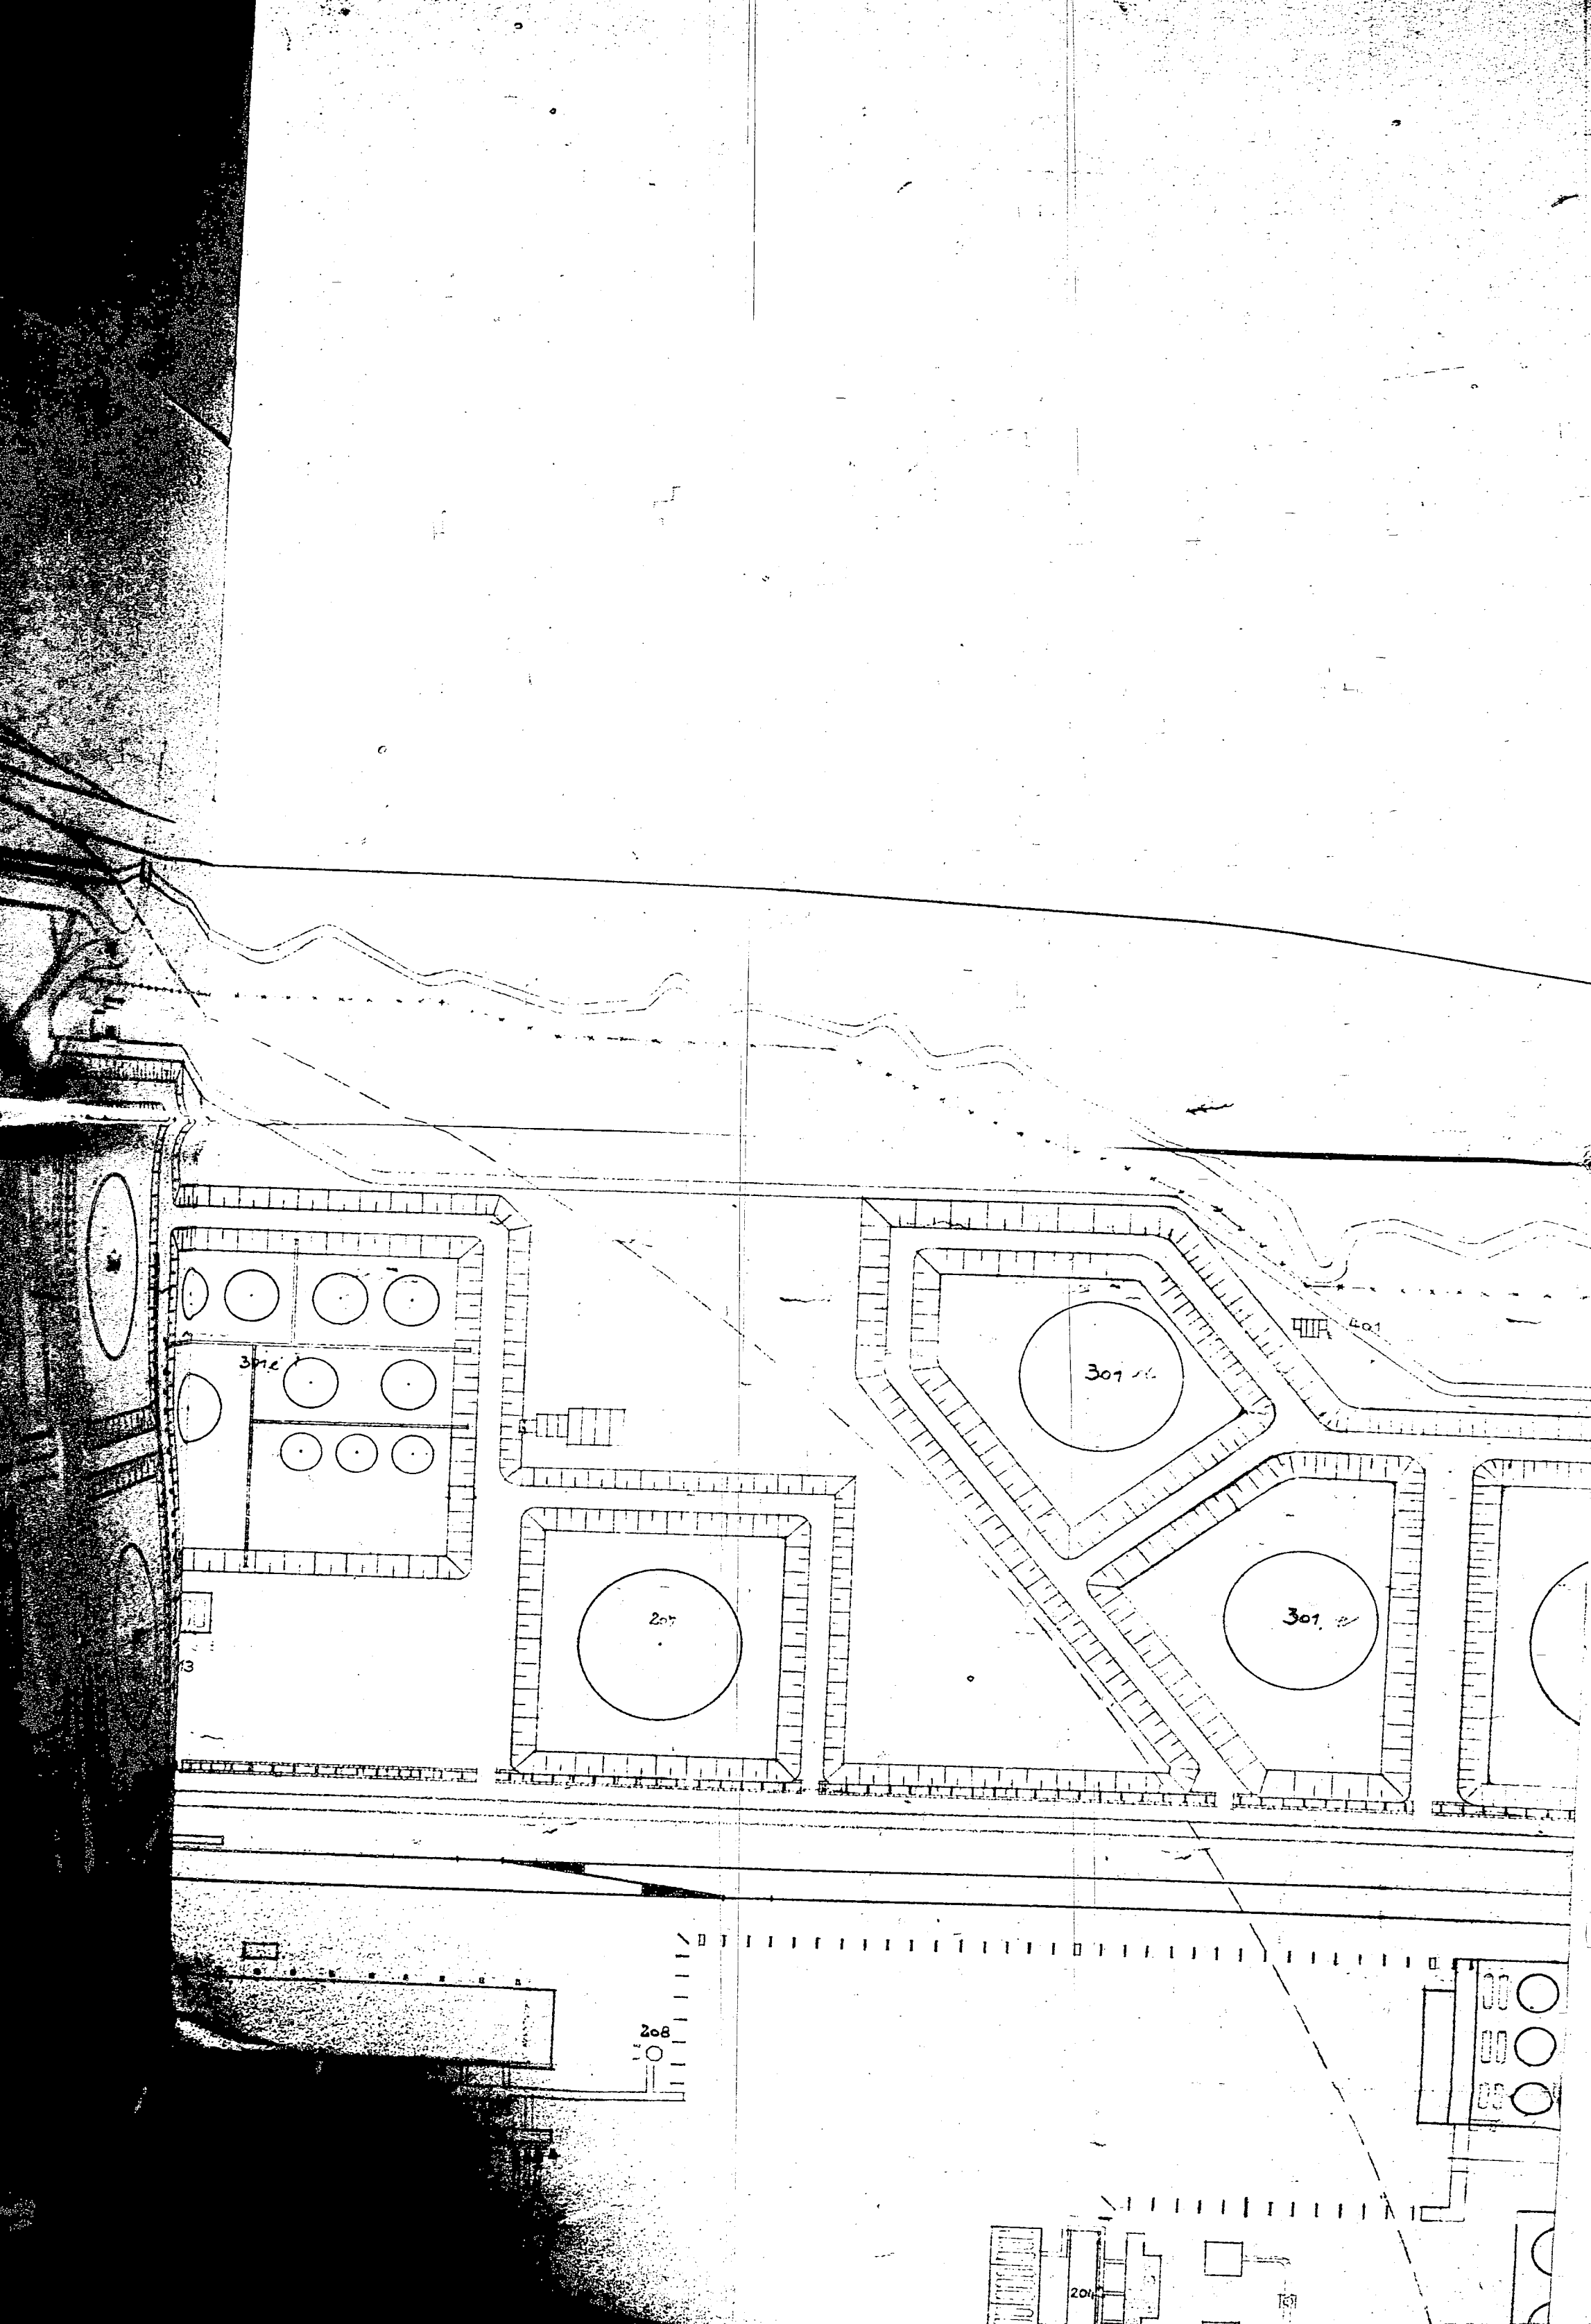

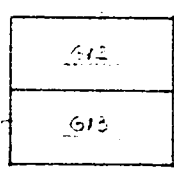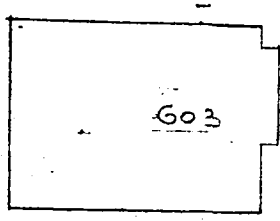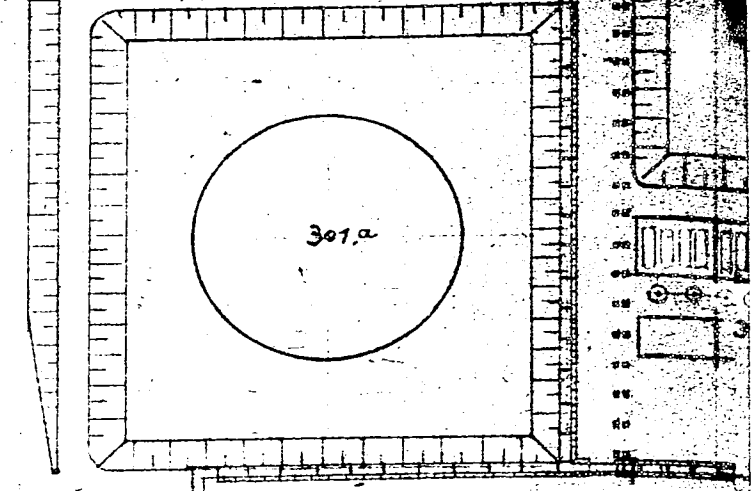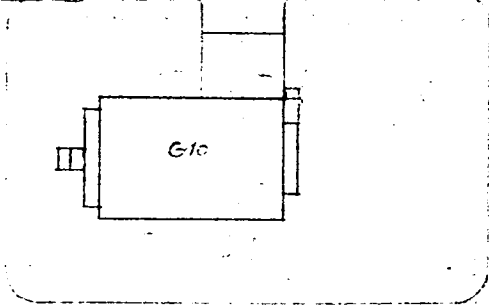
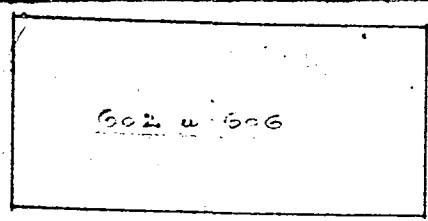


Glais I

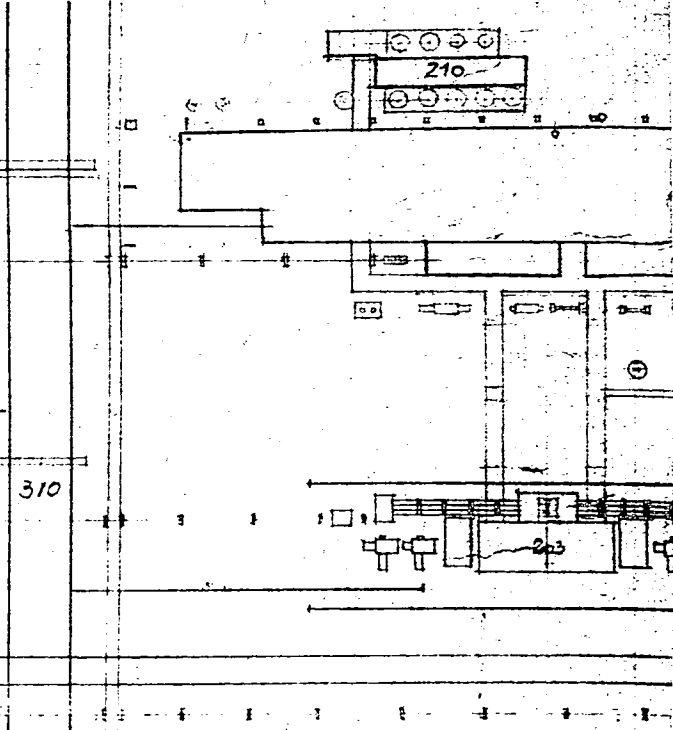
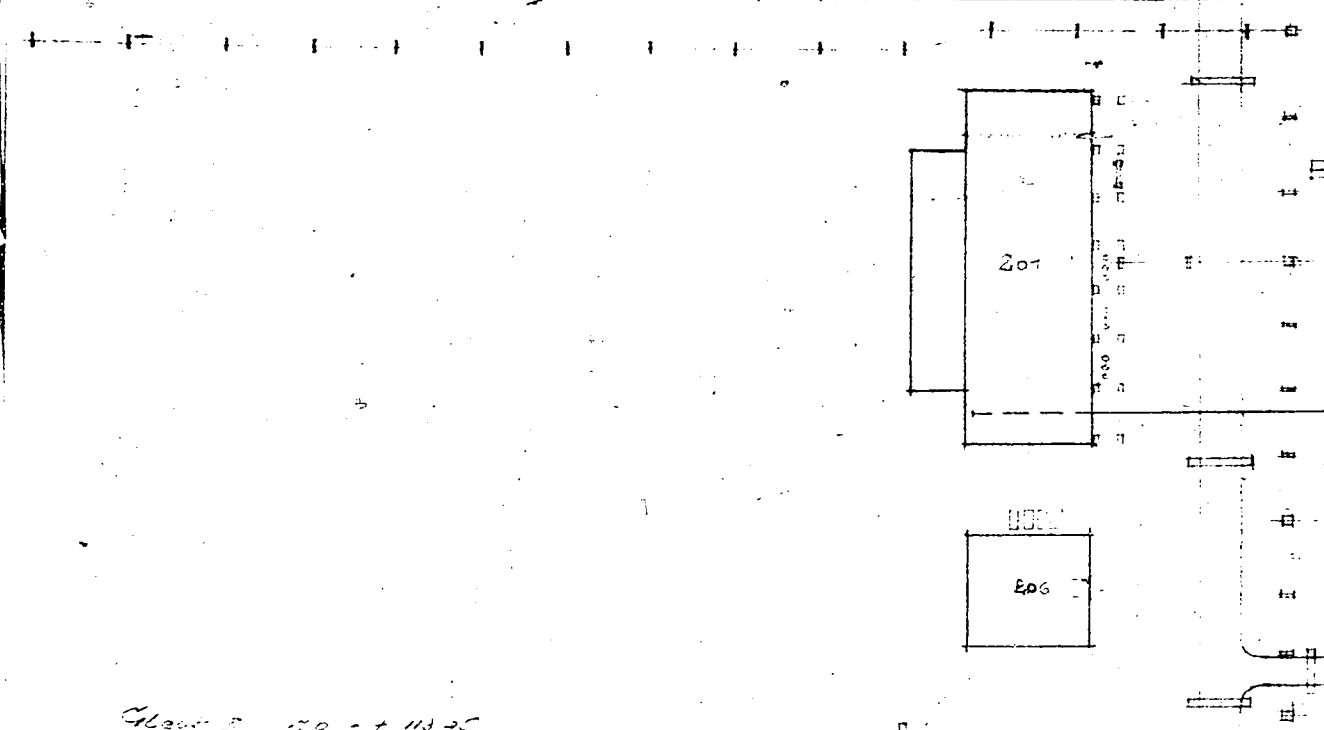


310



Glais II 150 x 113,25

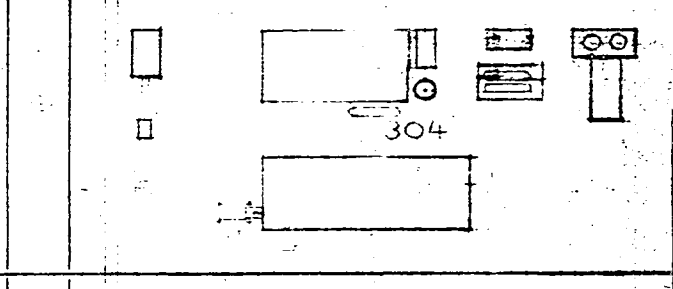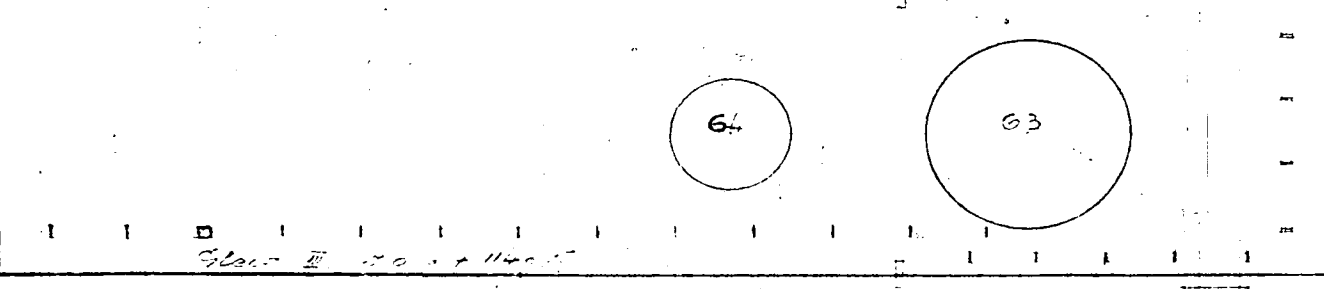



Glais III 150 x 113,25

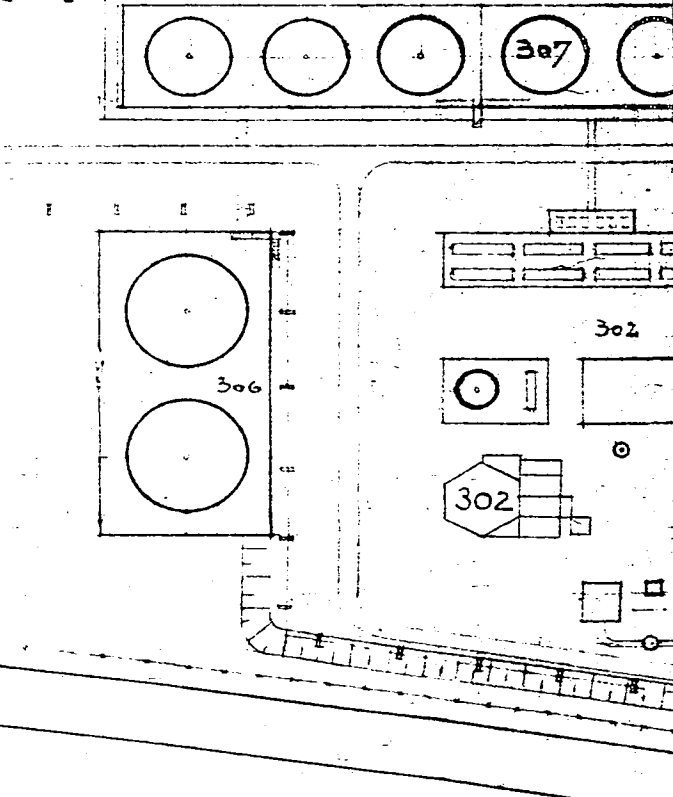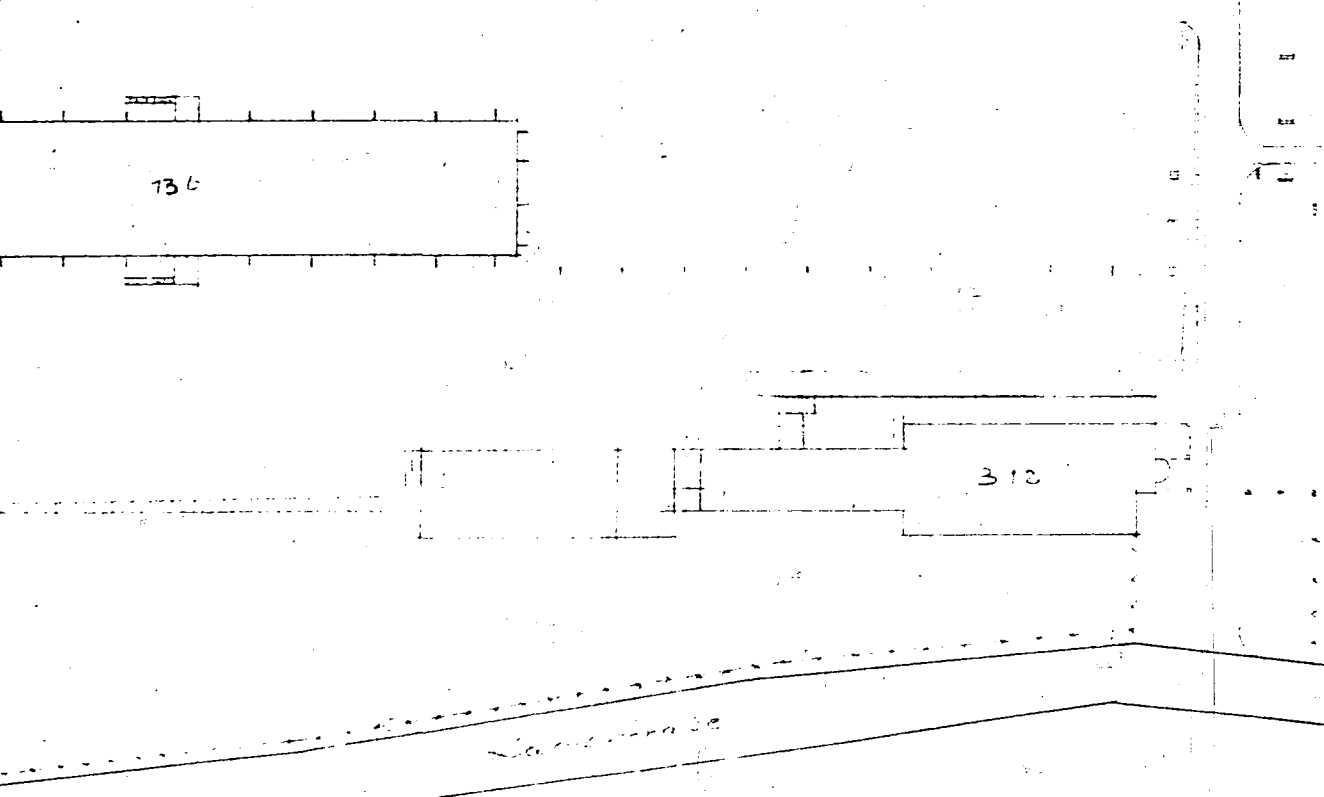

Glais IV 150 x 113,25

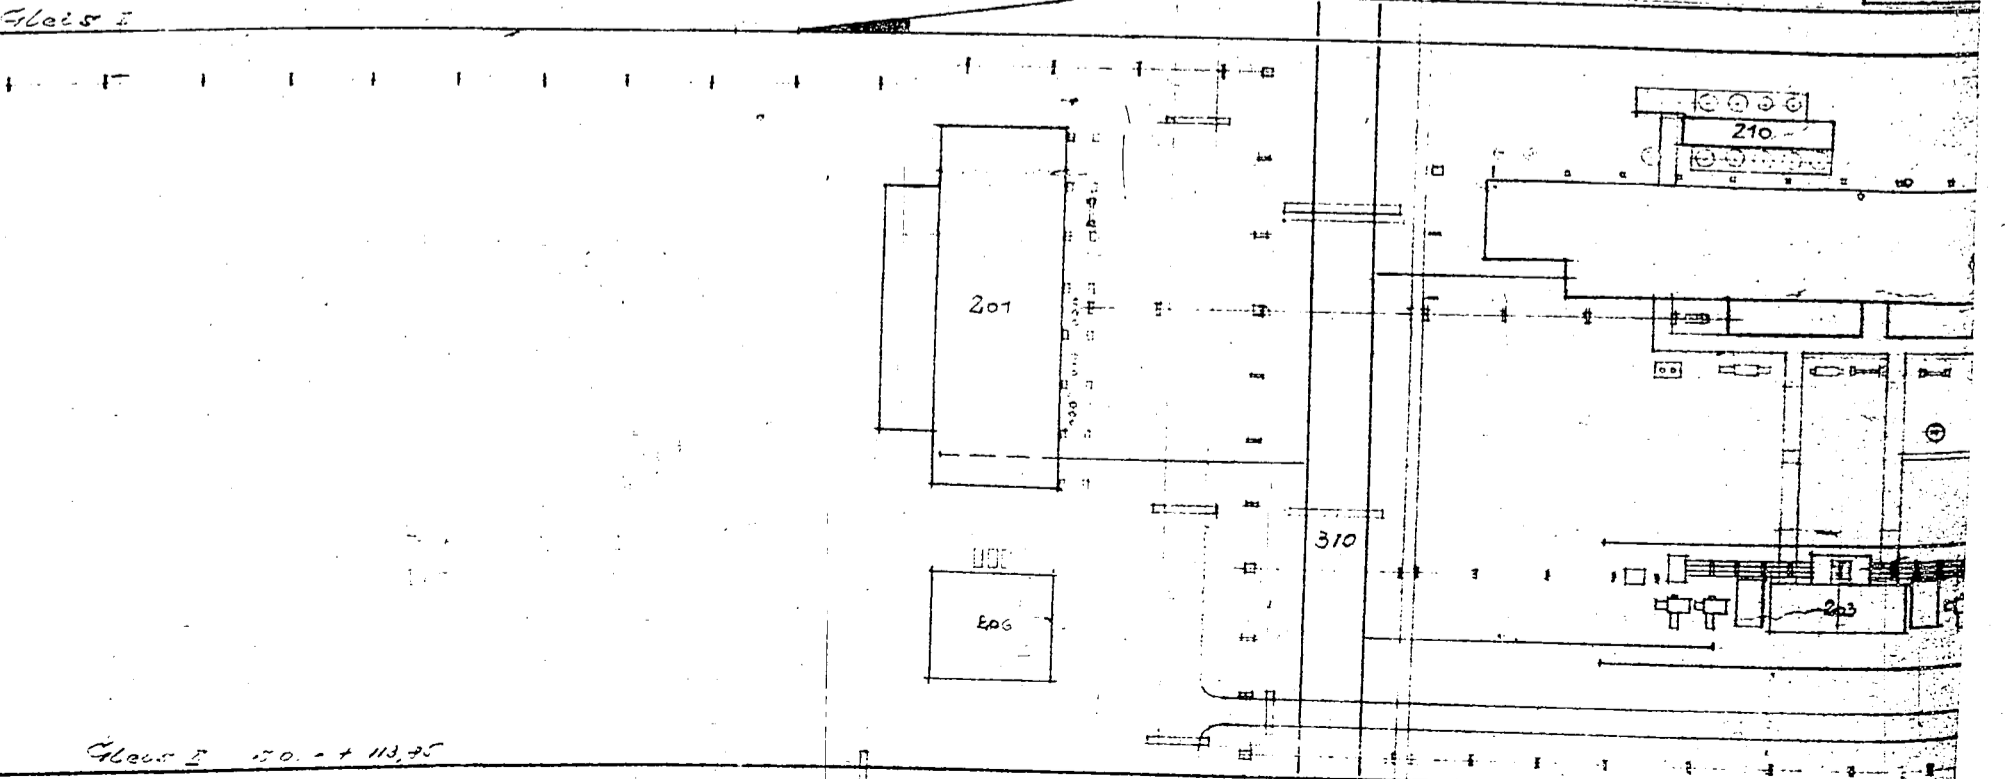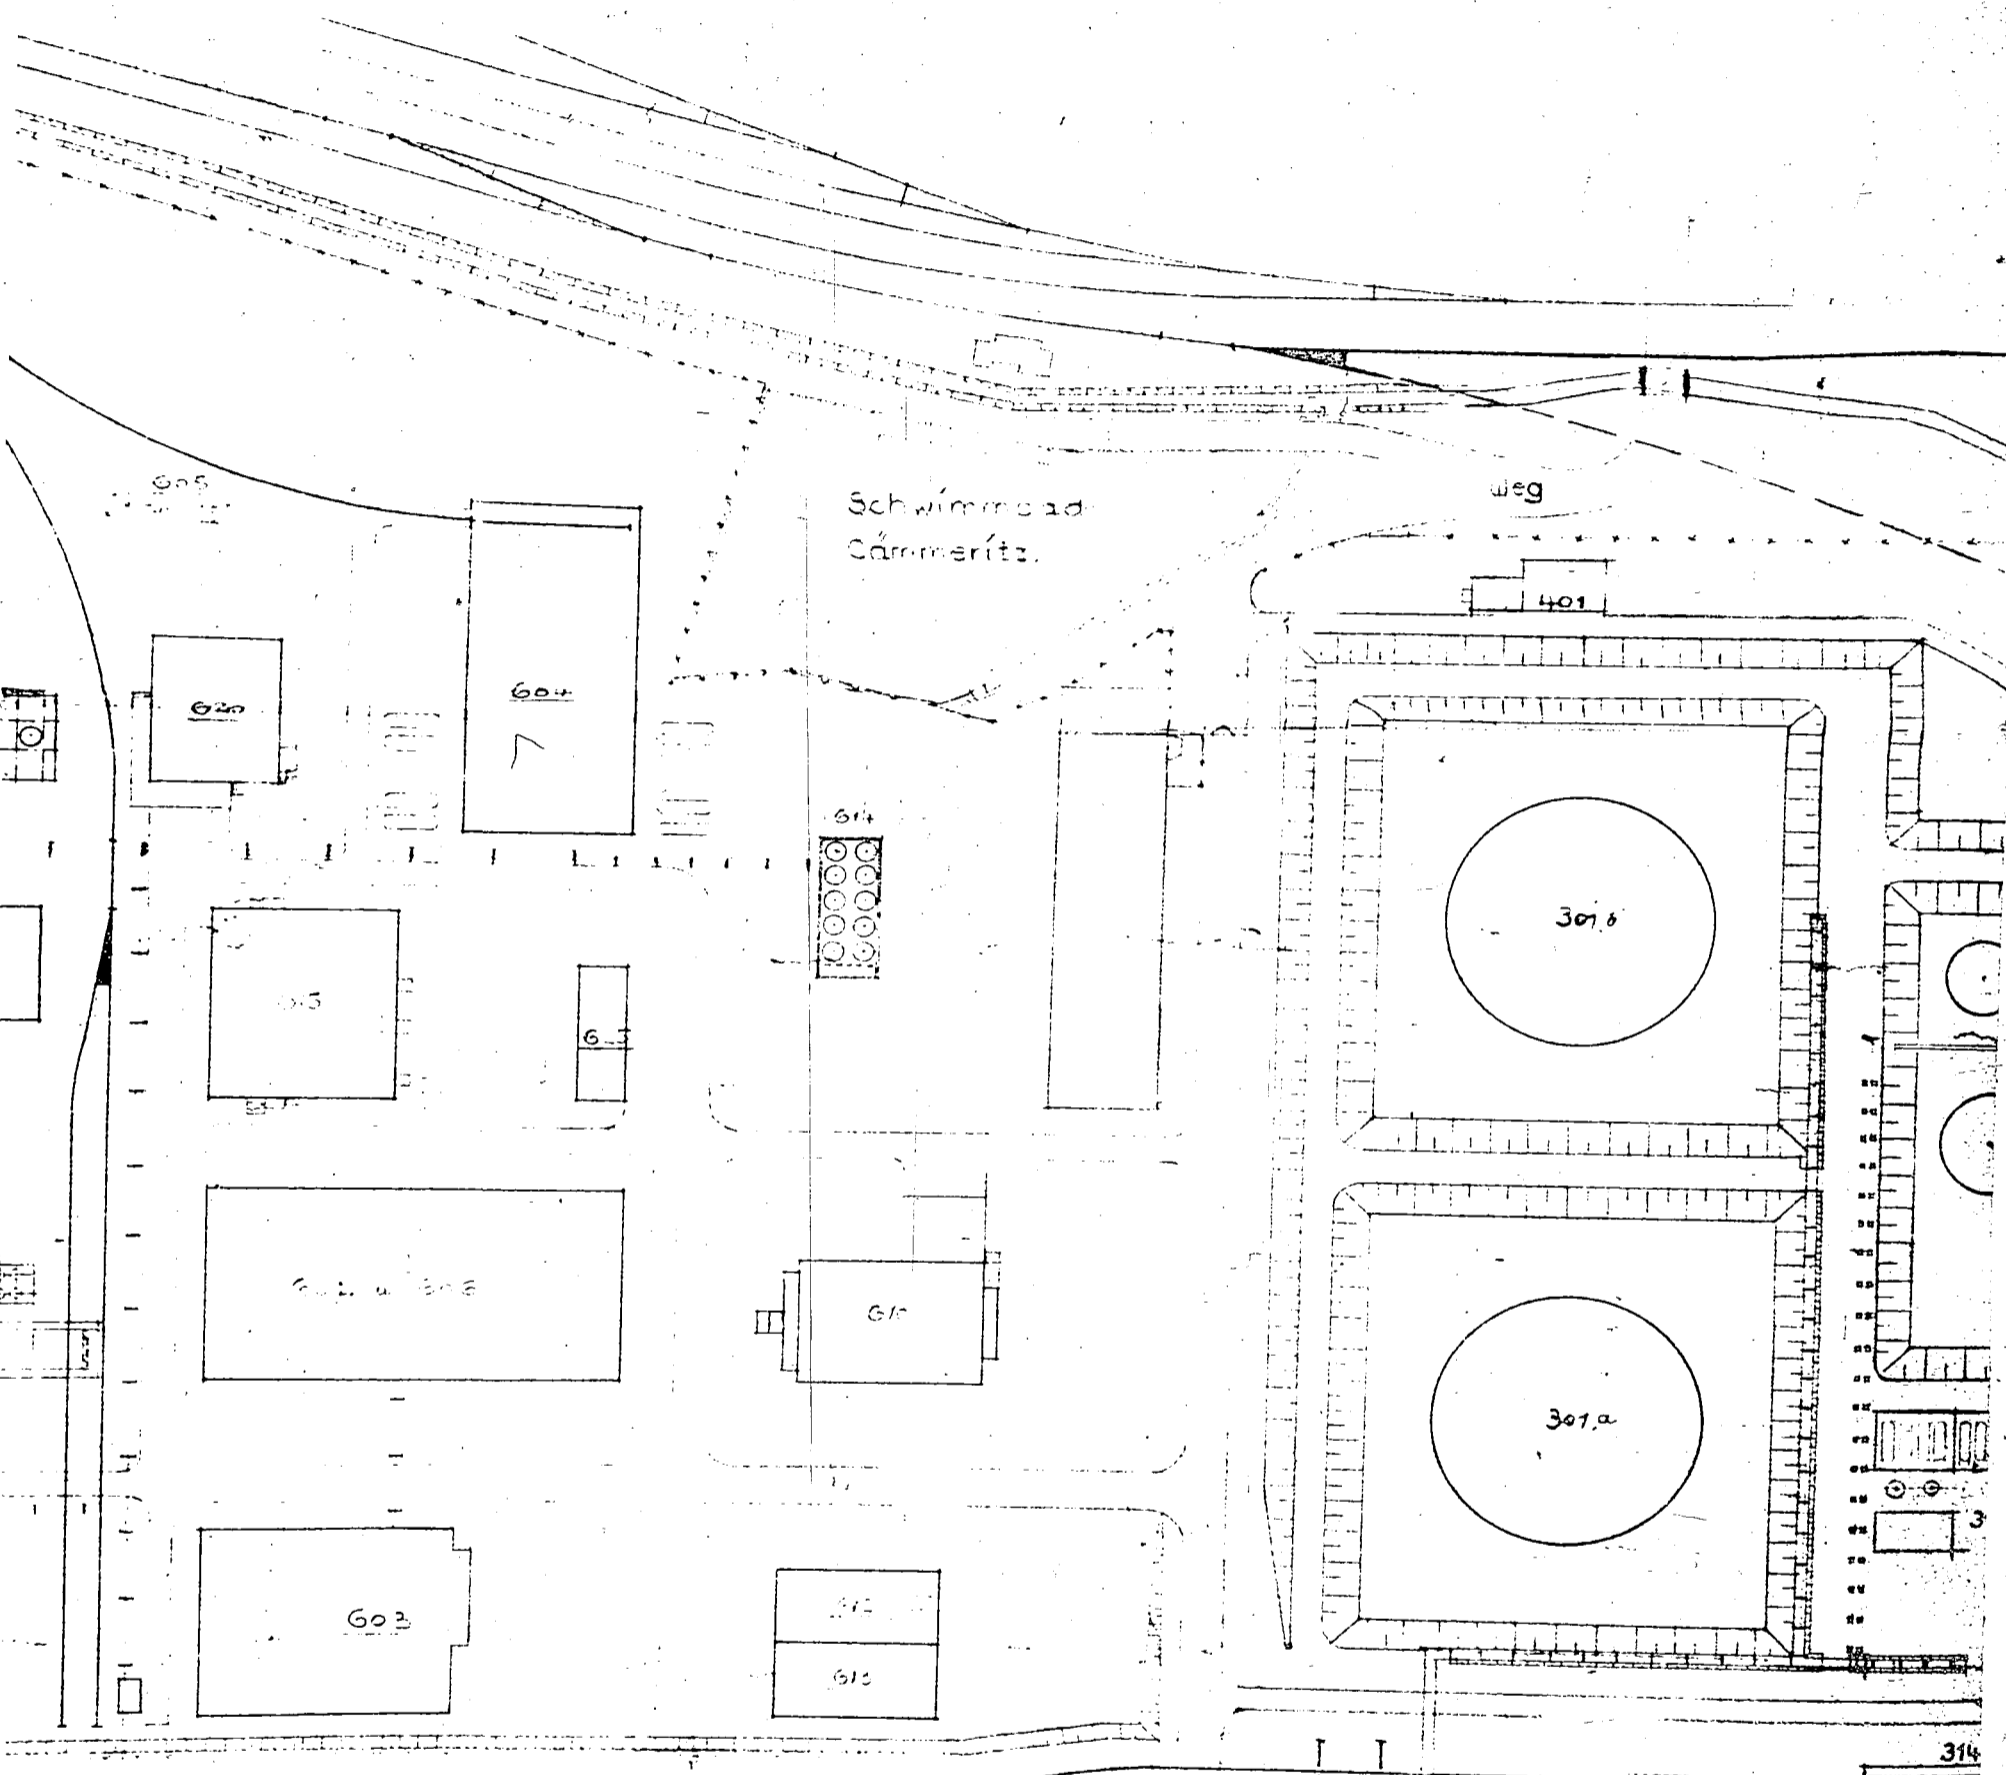


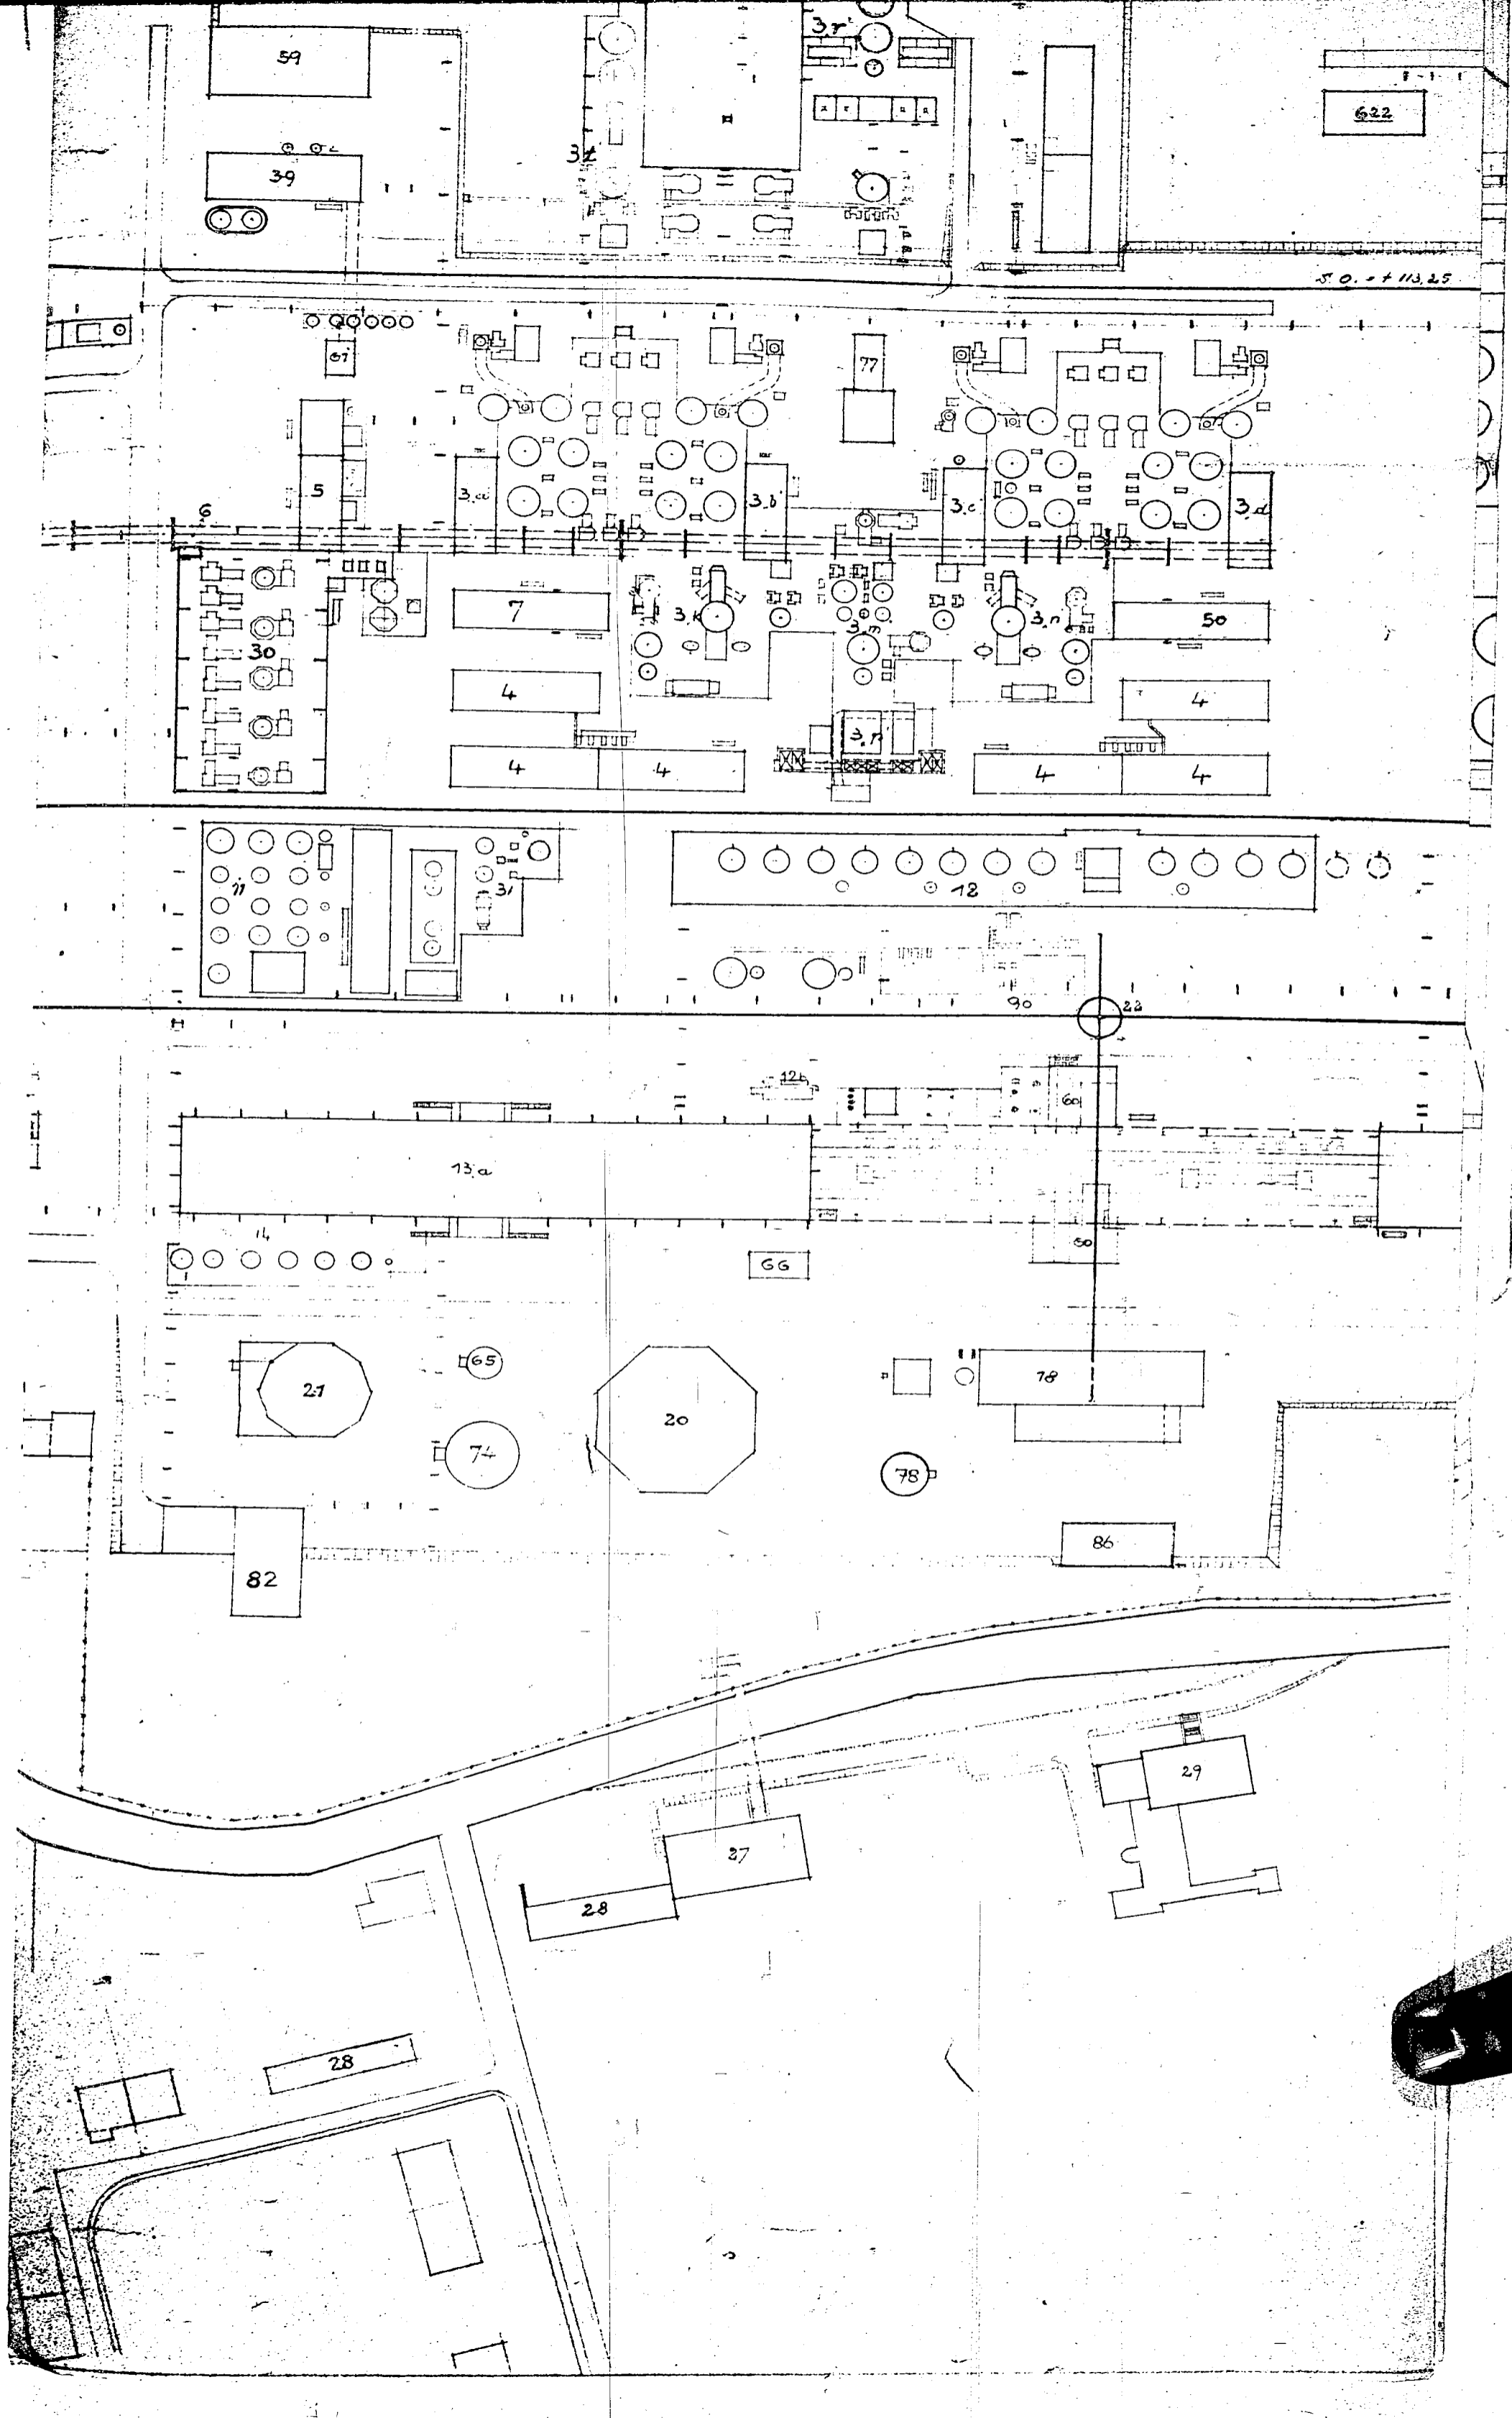


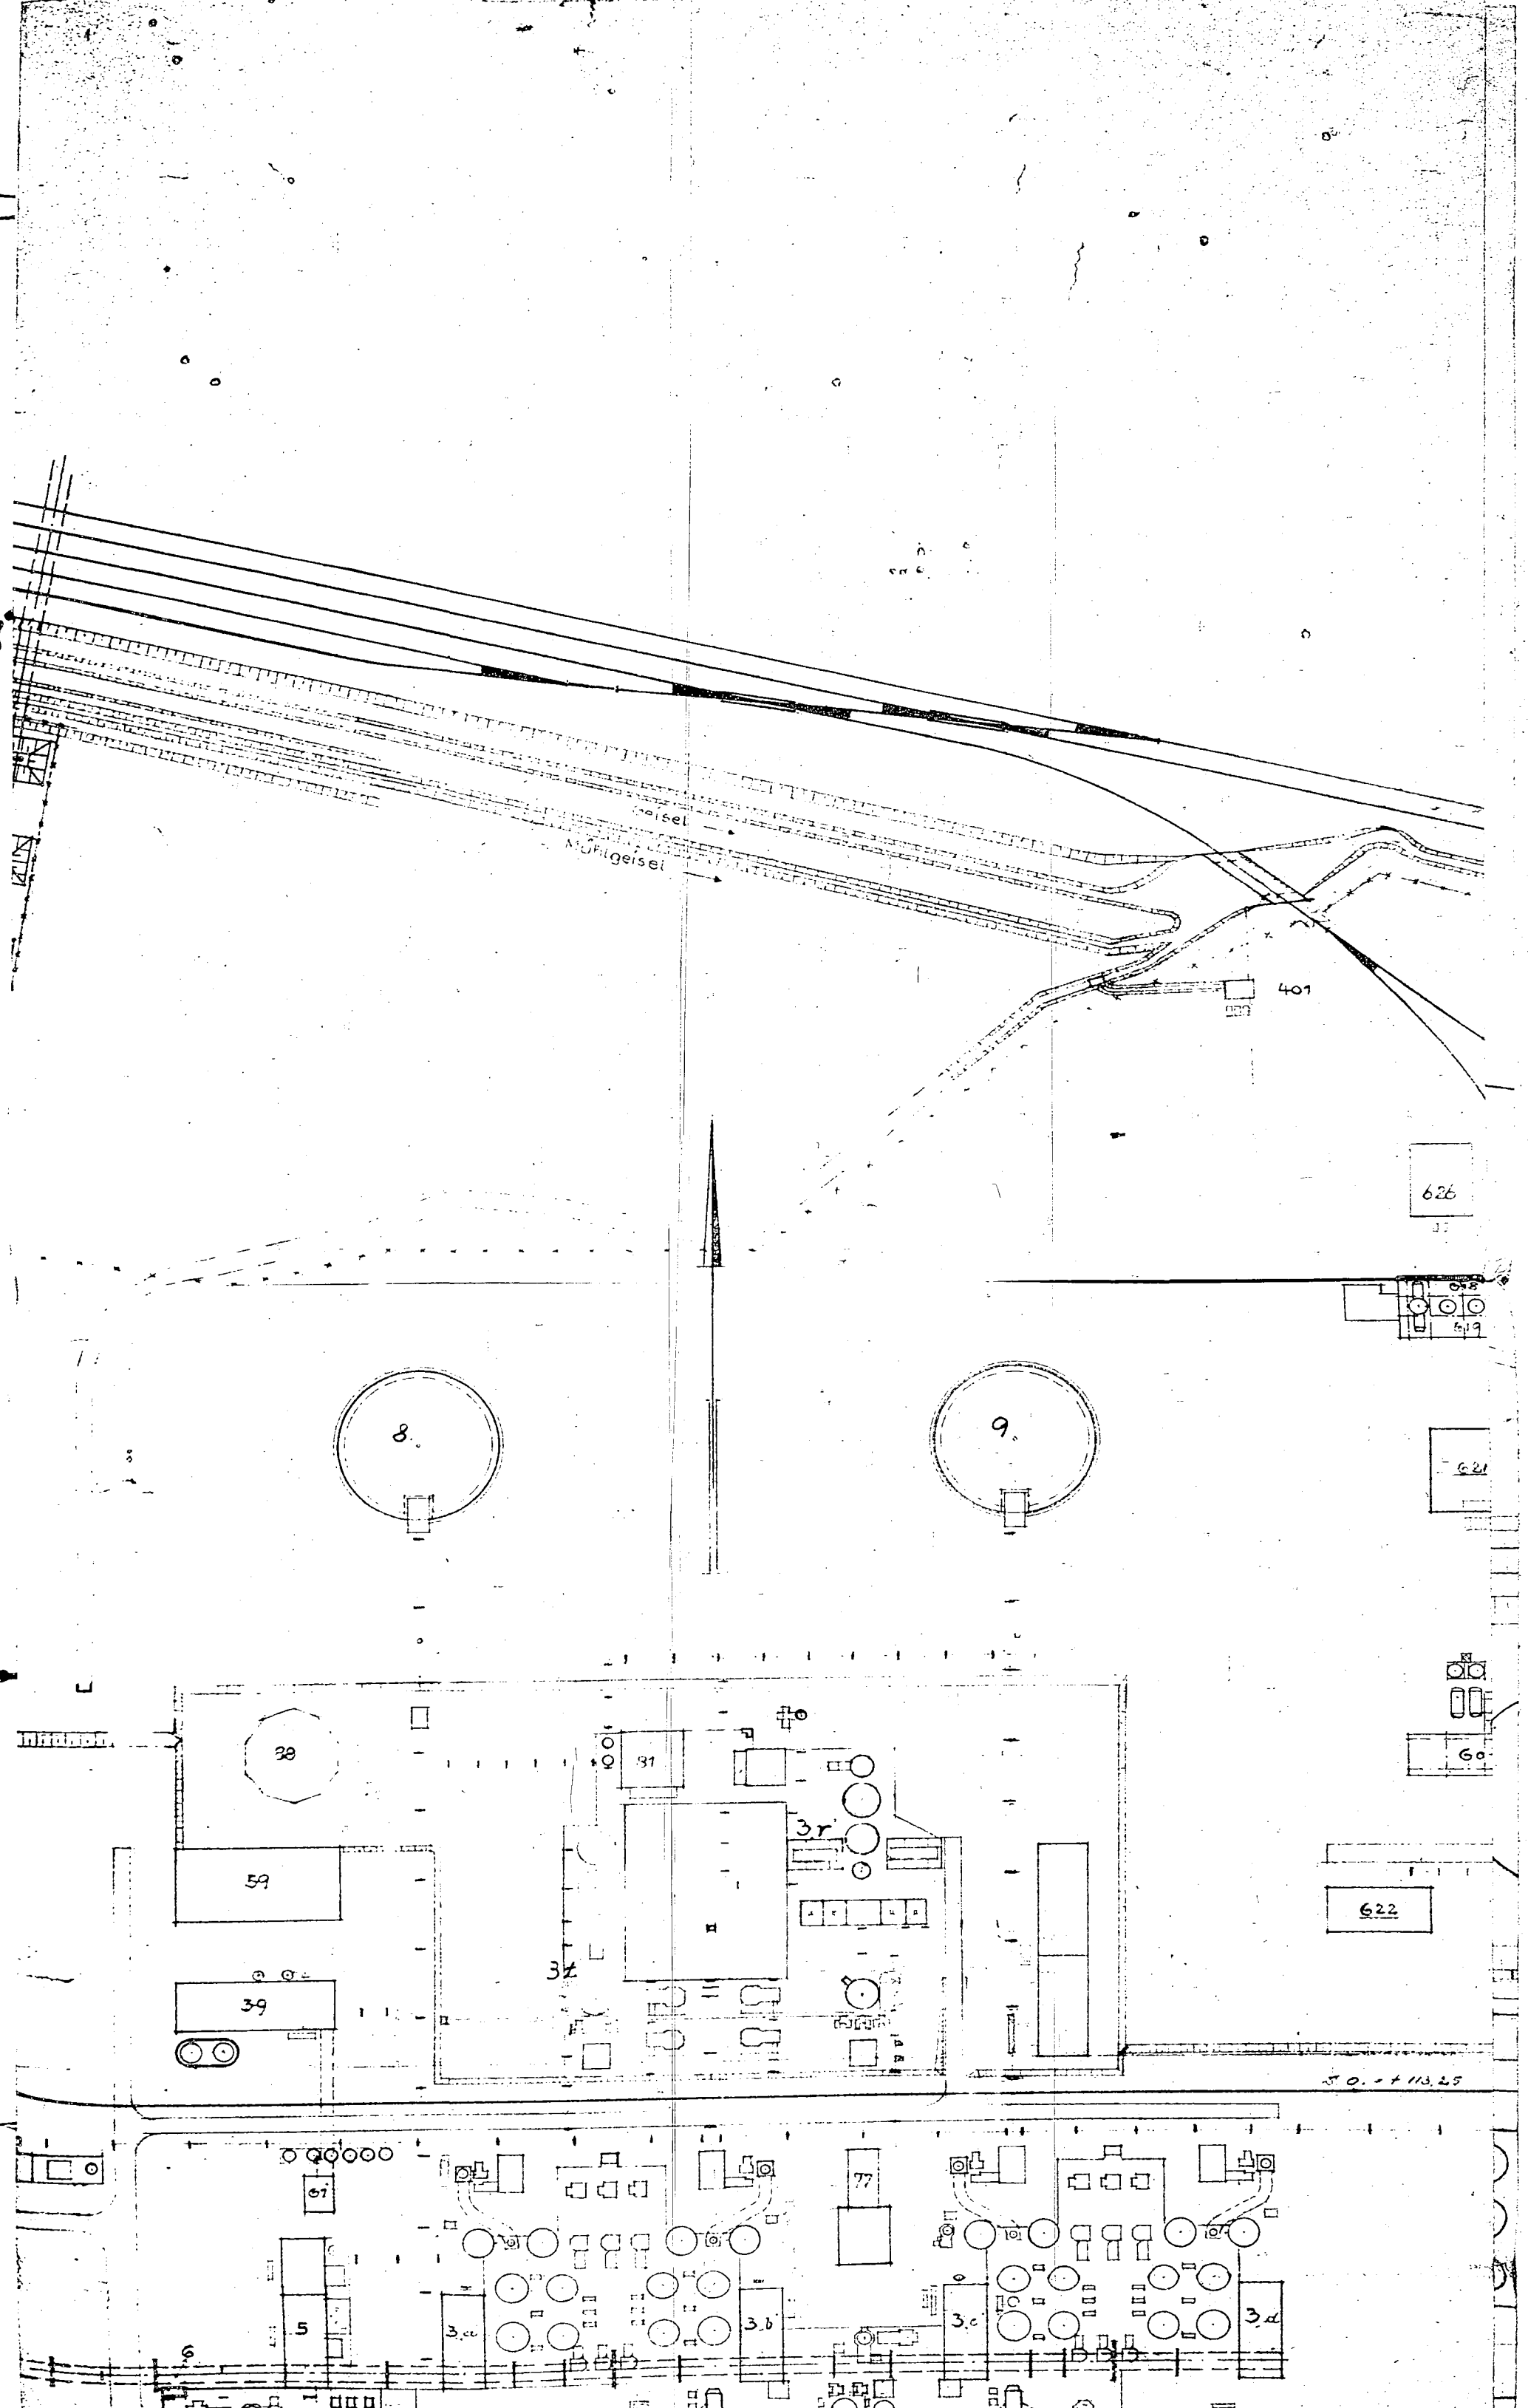


Geisel
Mühlgeisel

401

626


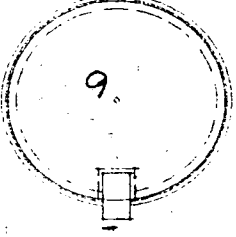
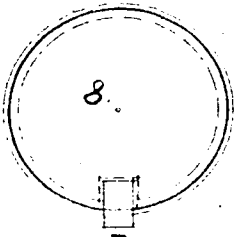


621

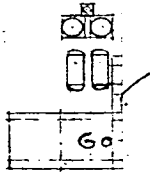

622

50. - 113.25

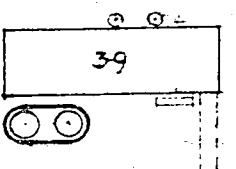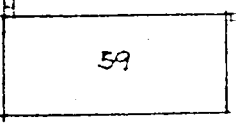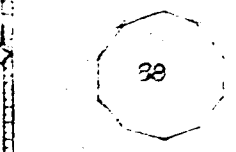

31

3r

3z

5

3.e

3.b

3.c

3.d

77


67

7

3.a

3.n

50

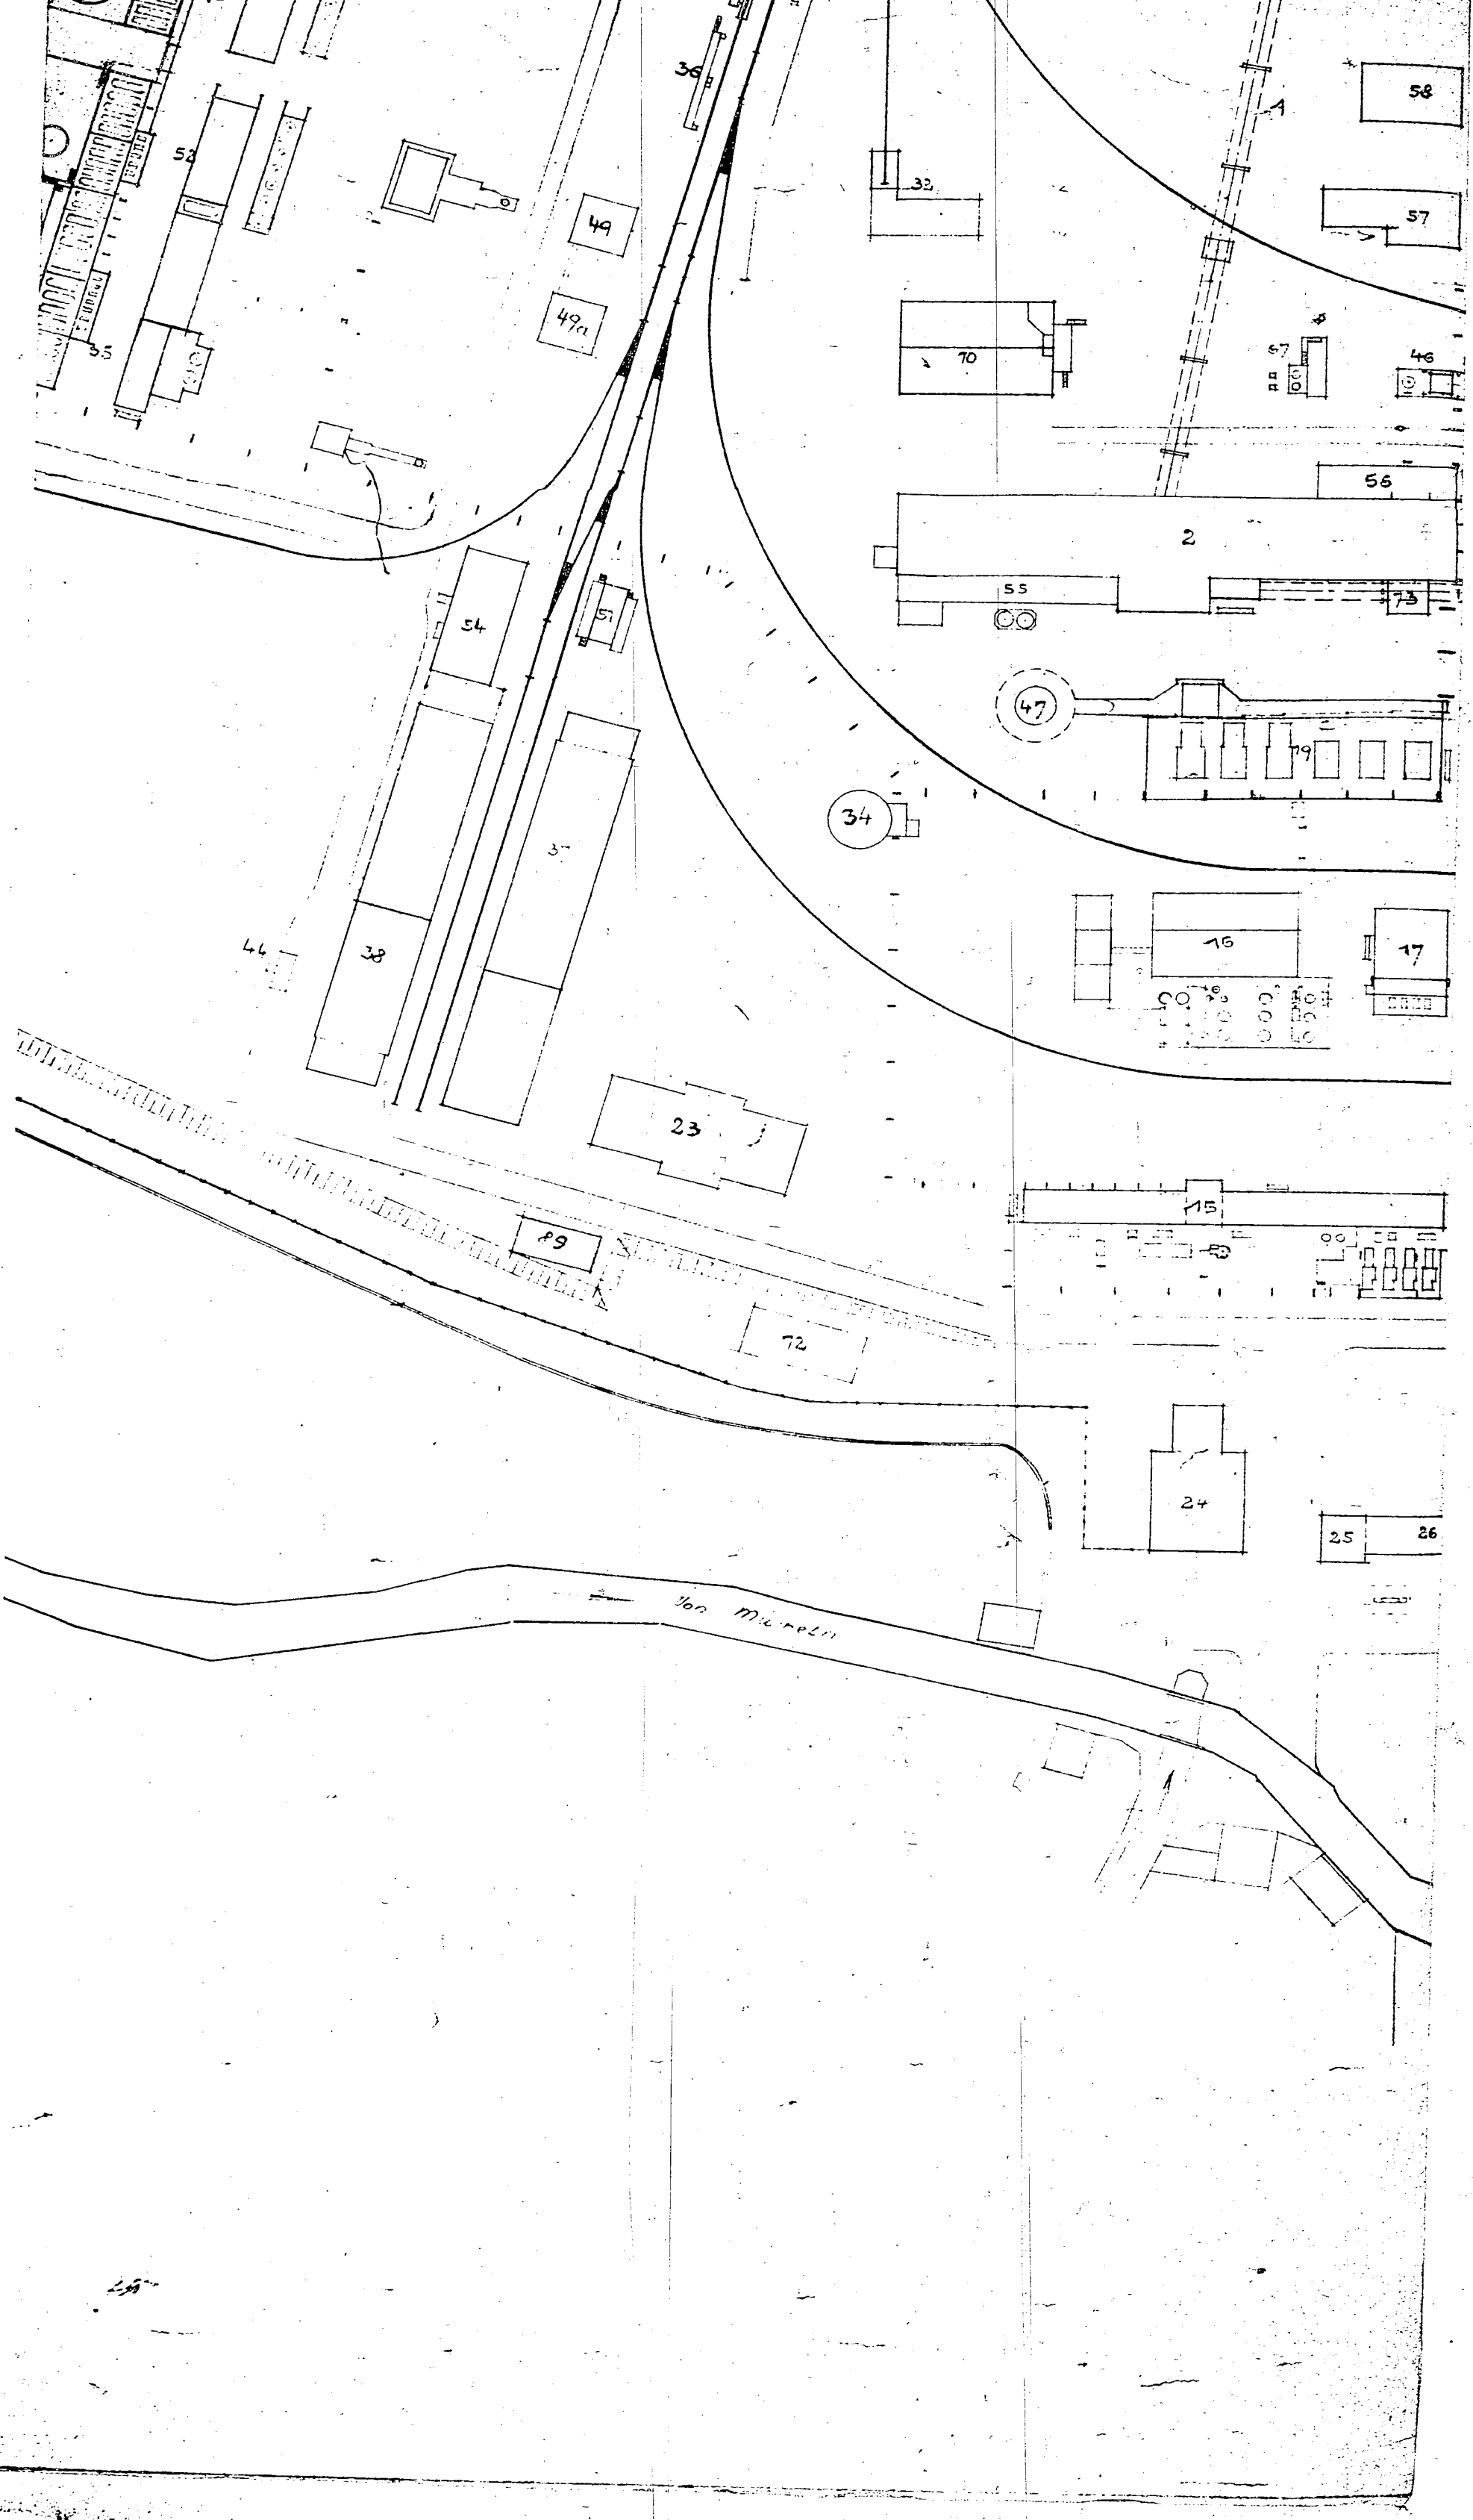

58

57

70

67

46

56

2

55

73

47

79

34

16

17

23

15

49

72

24

25 26

San Mateo

49

49a

52

36


54


51

37

38

44

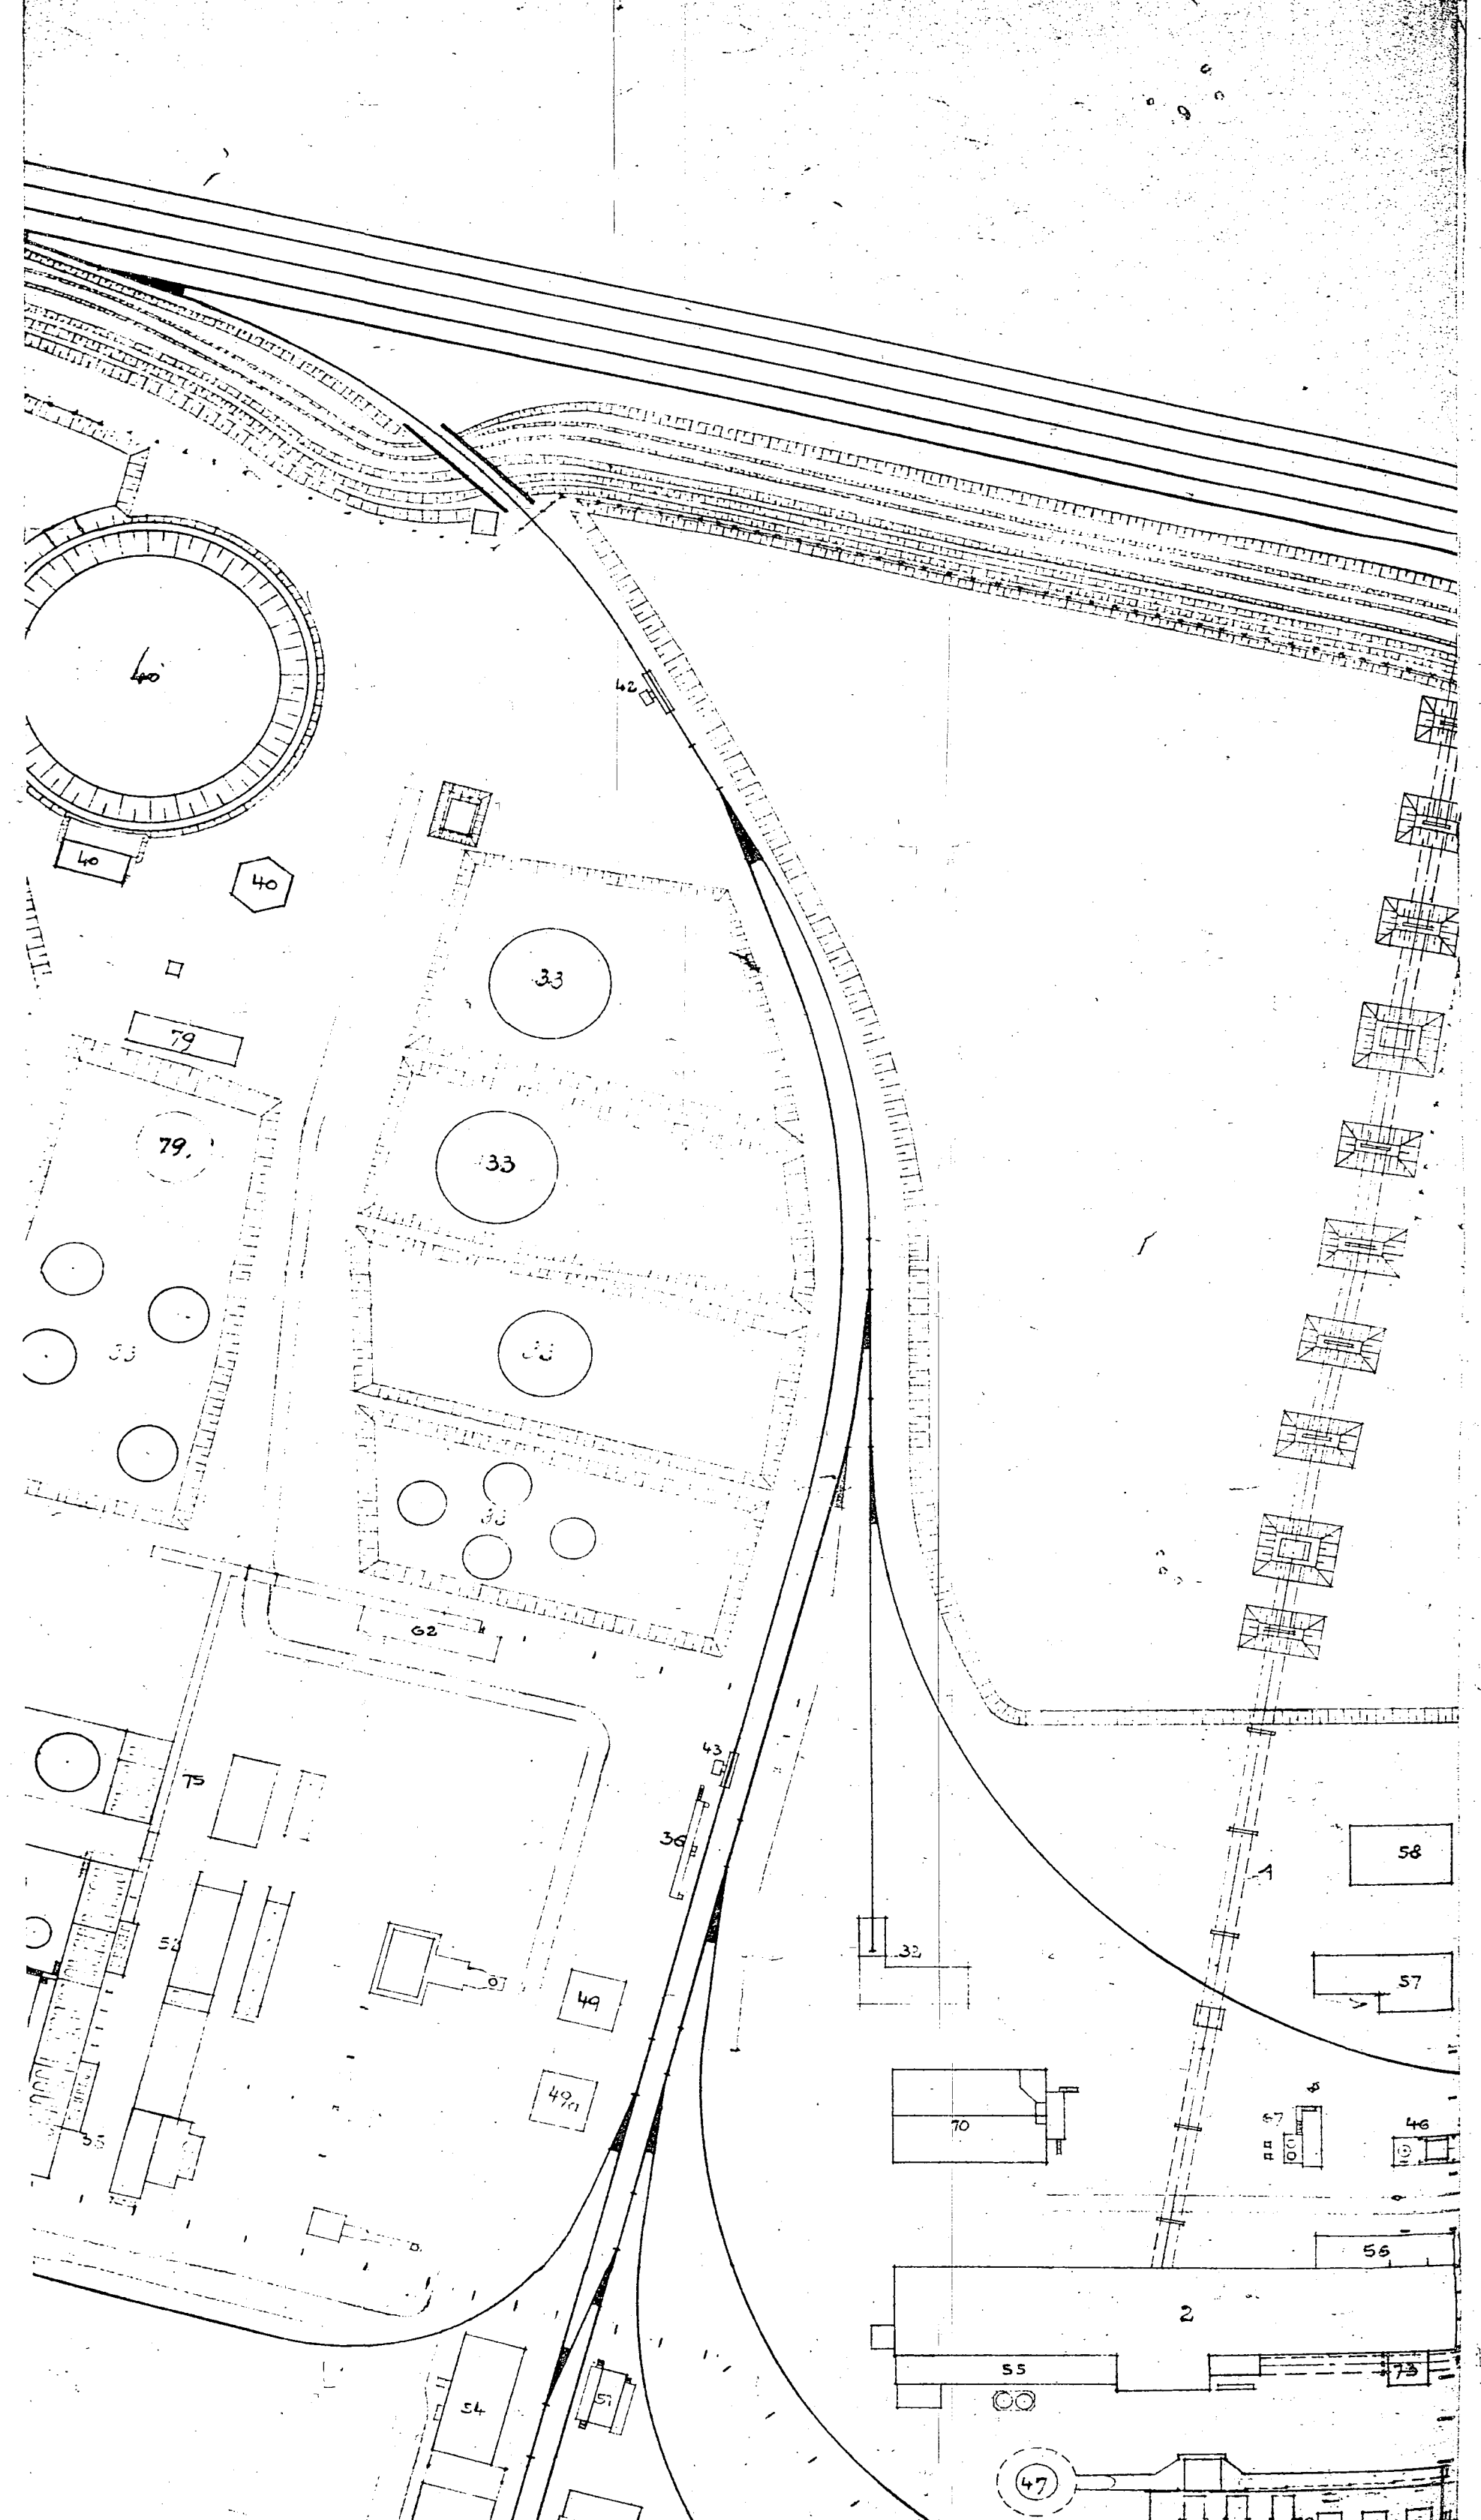

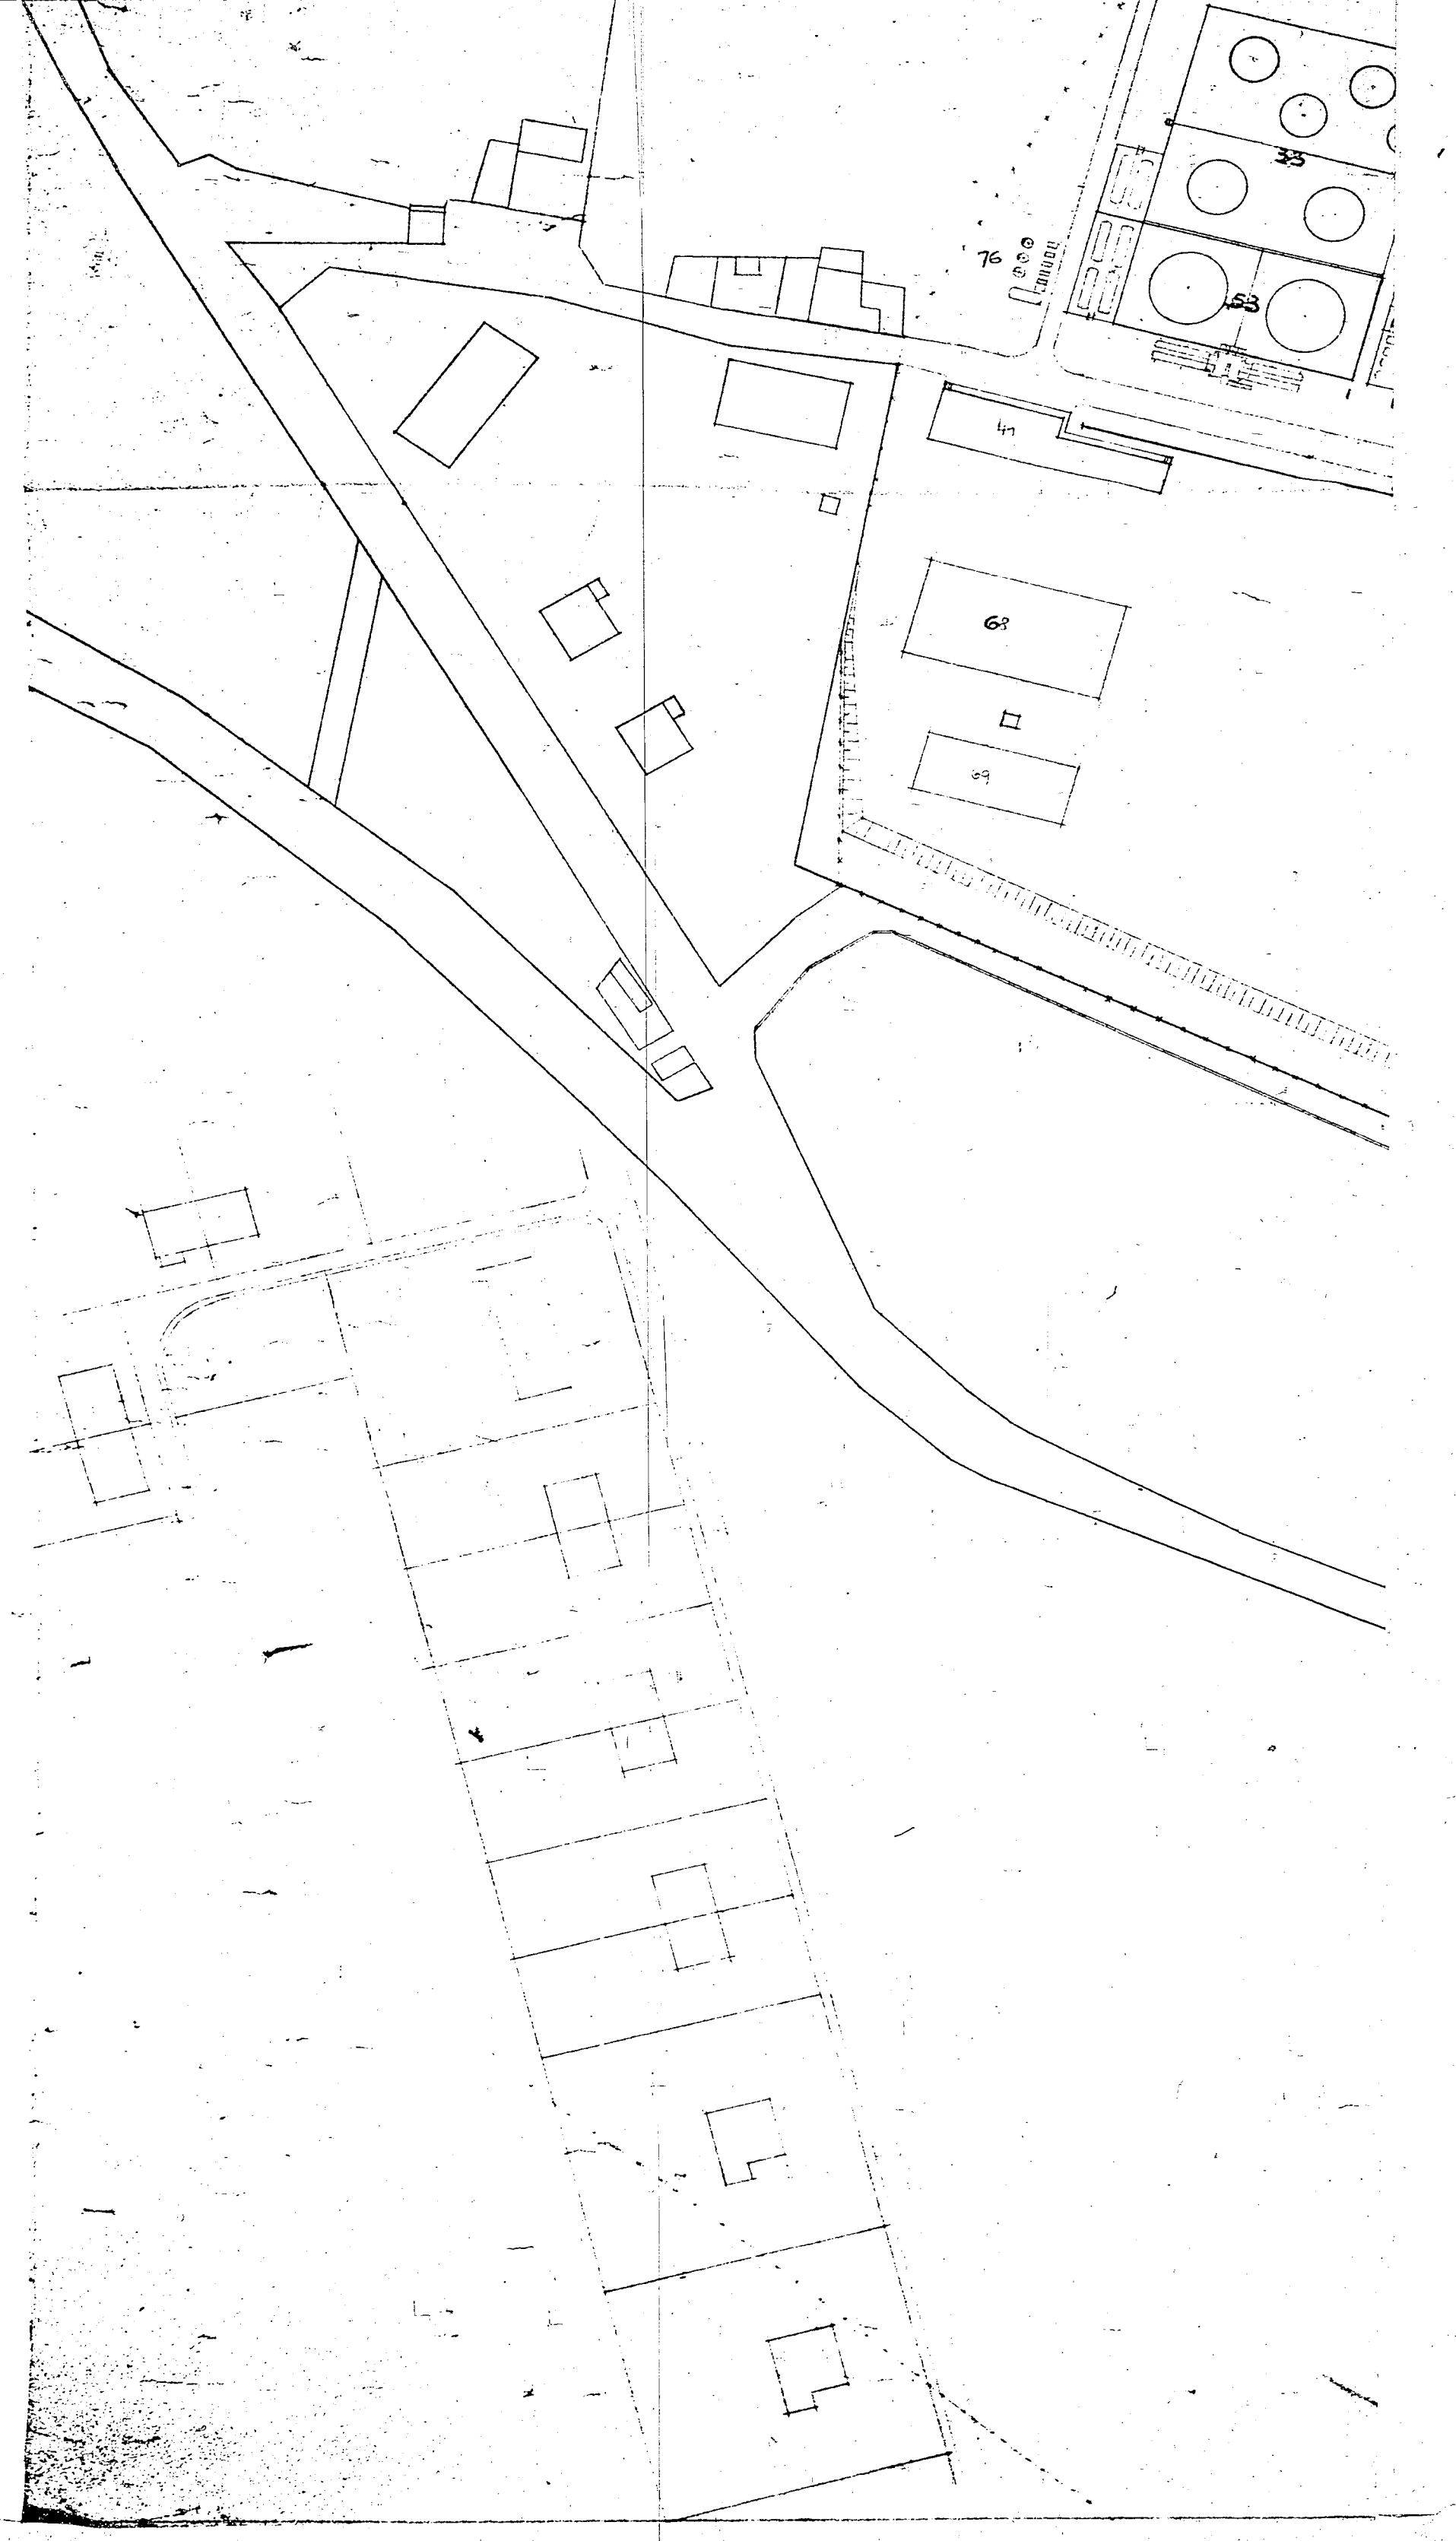

76
1000
10000

41

42

