



3080000008

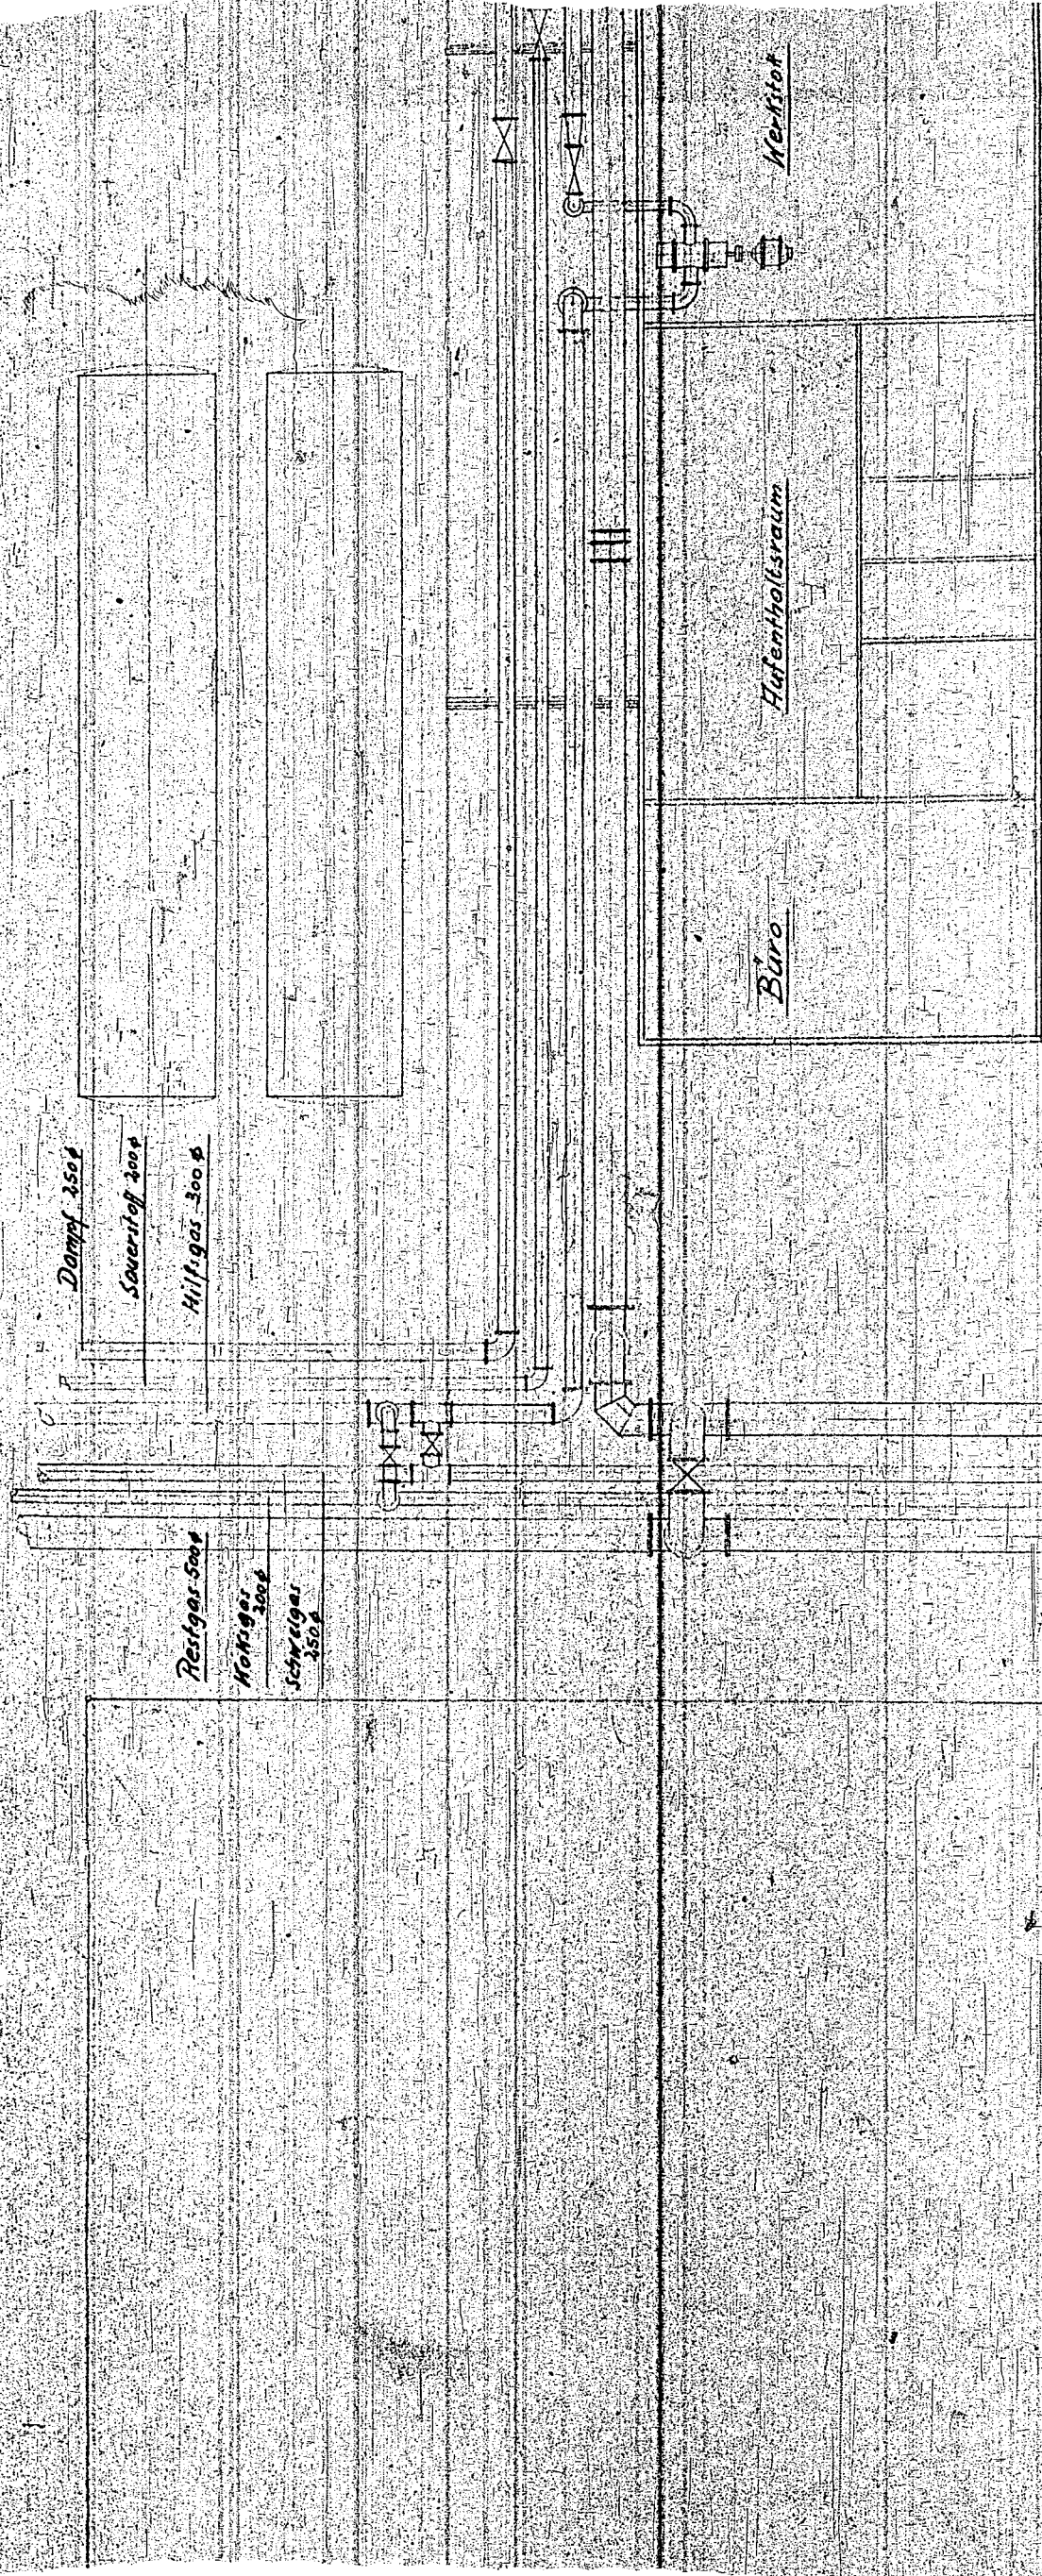


300 300000008

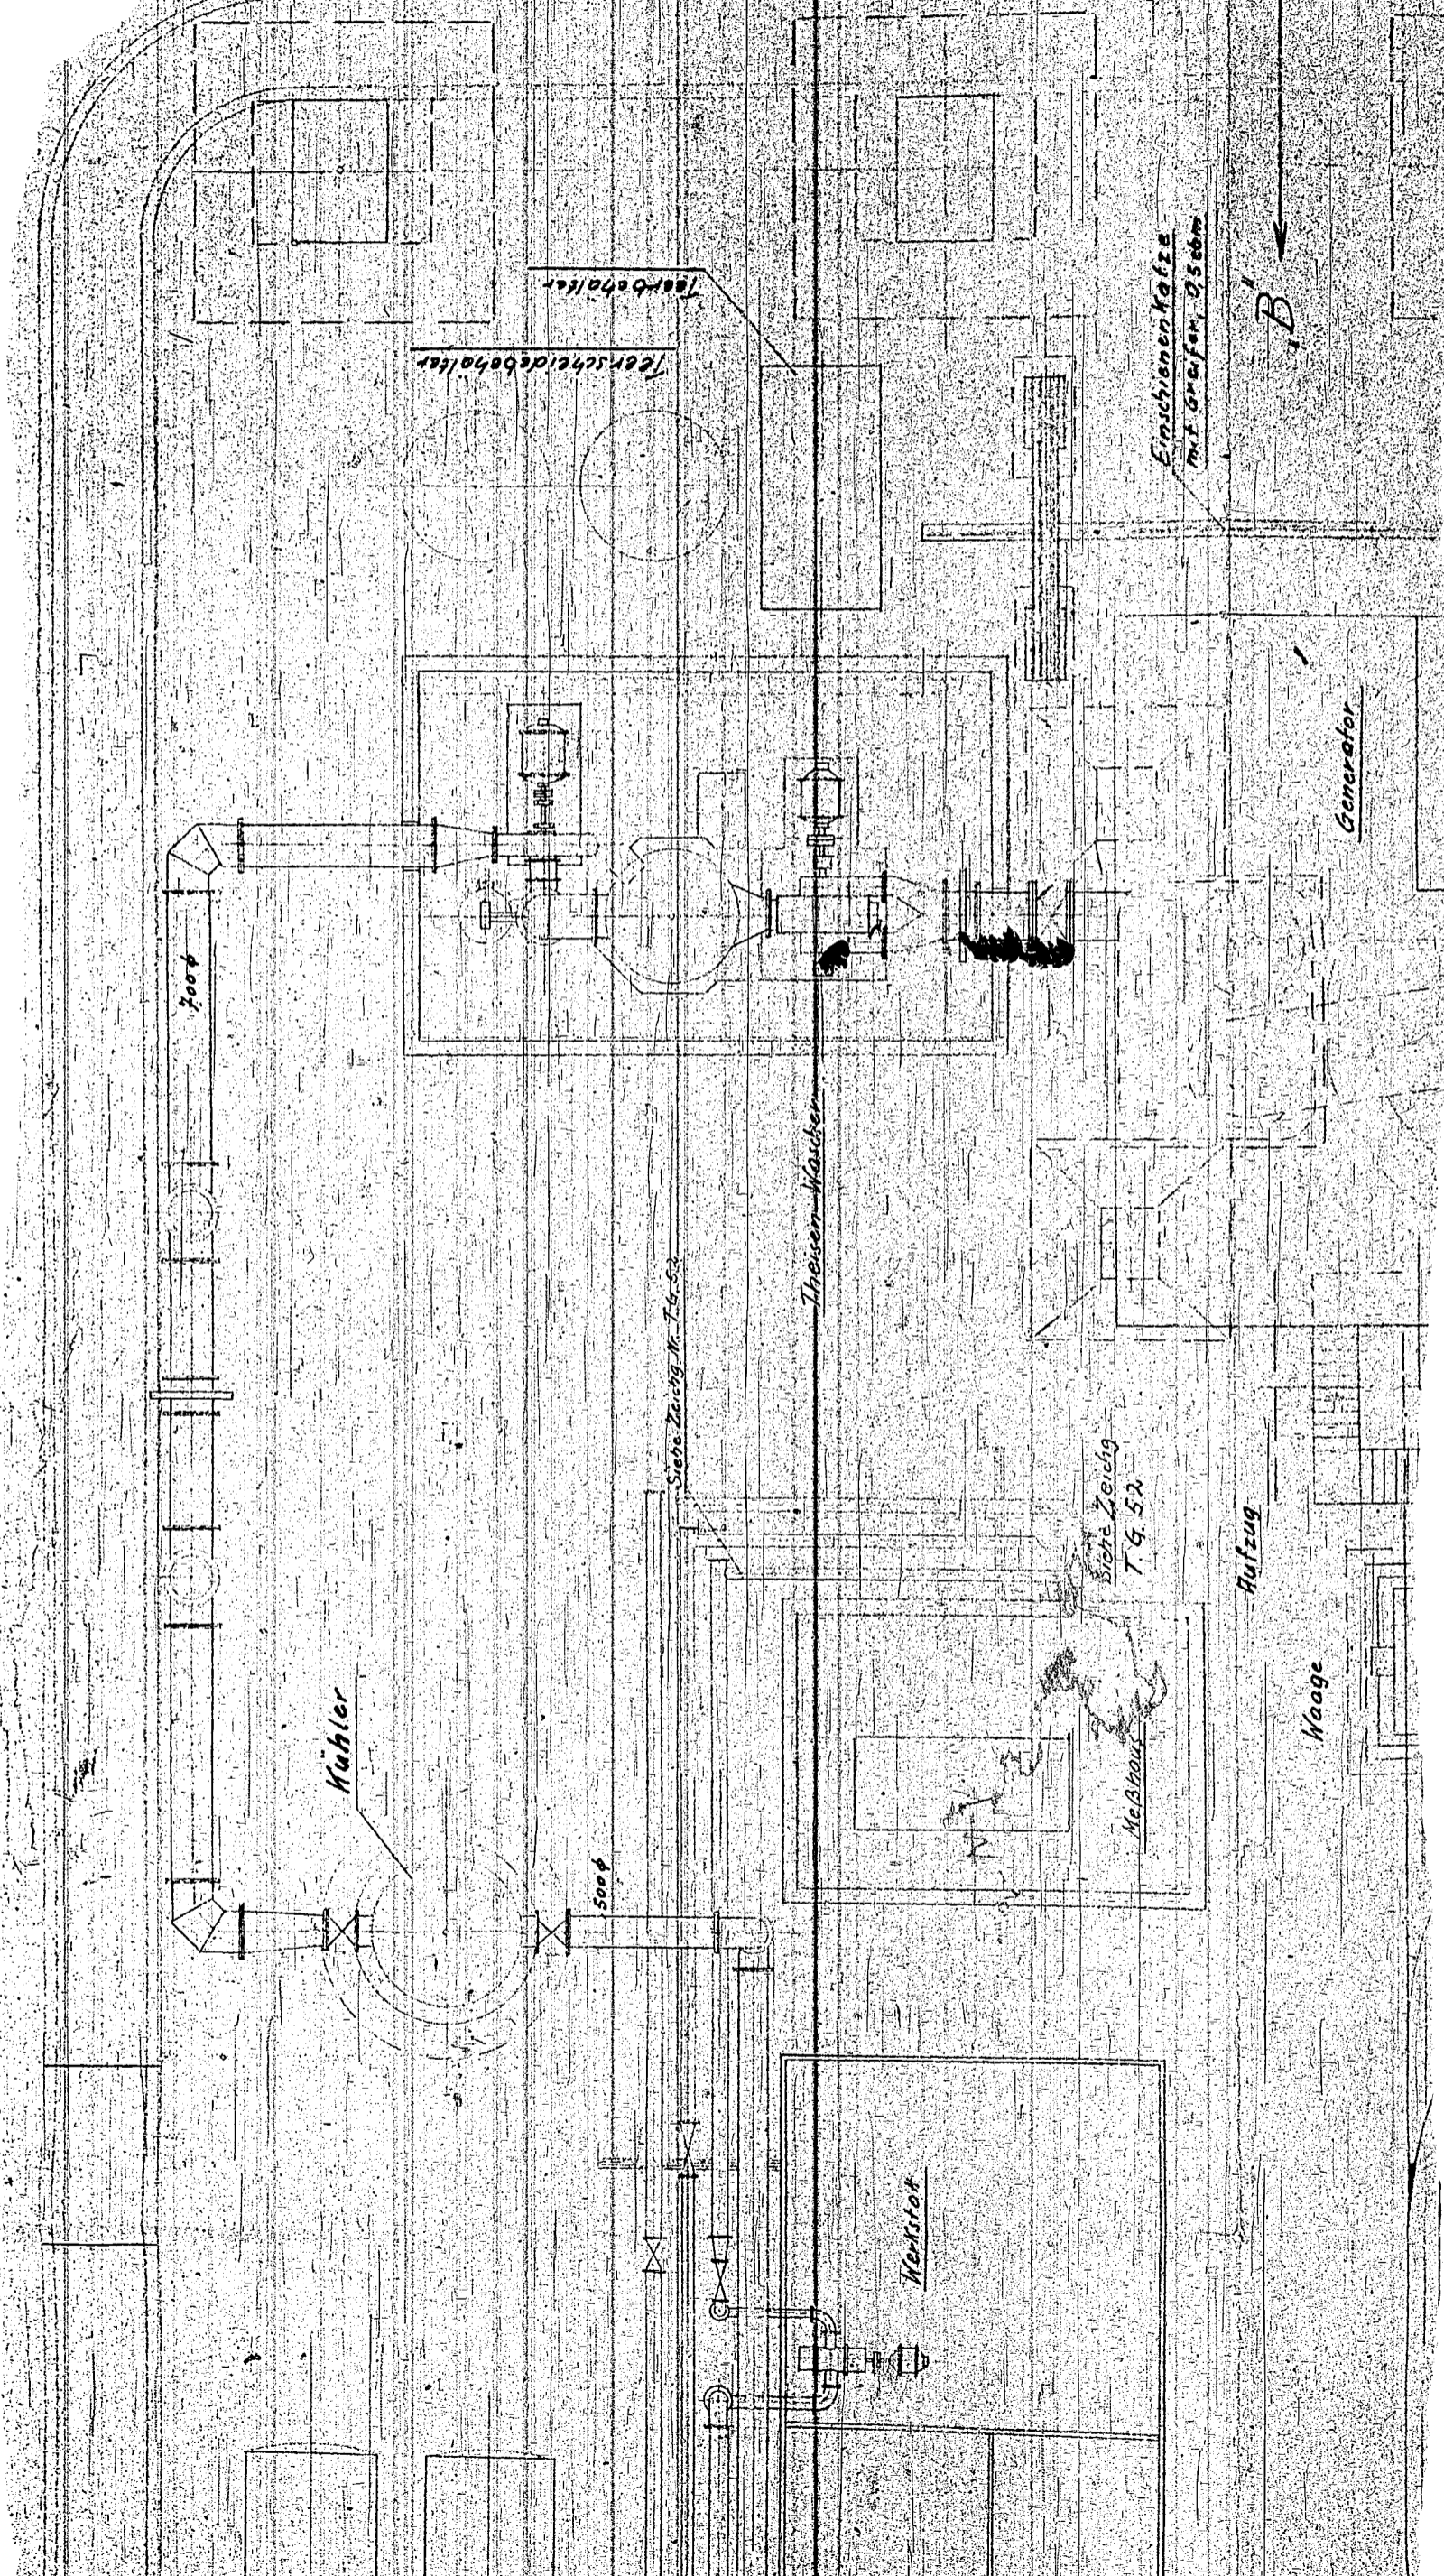

B

300000008

Zugehörige Zeichg. T. G. 67

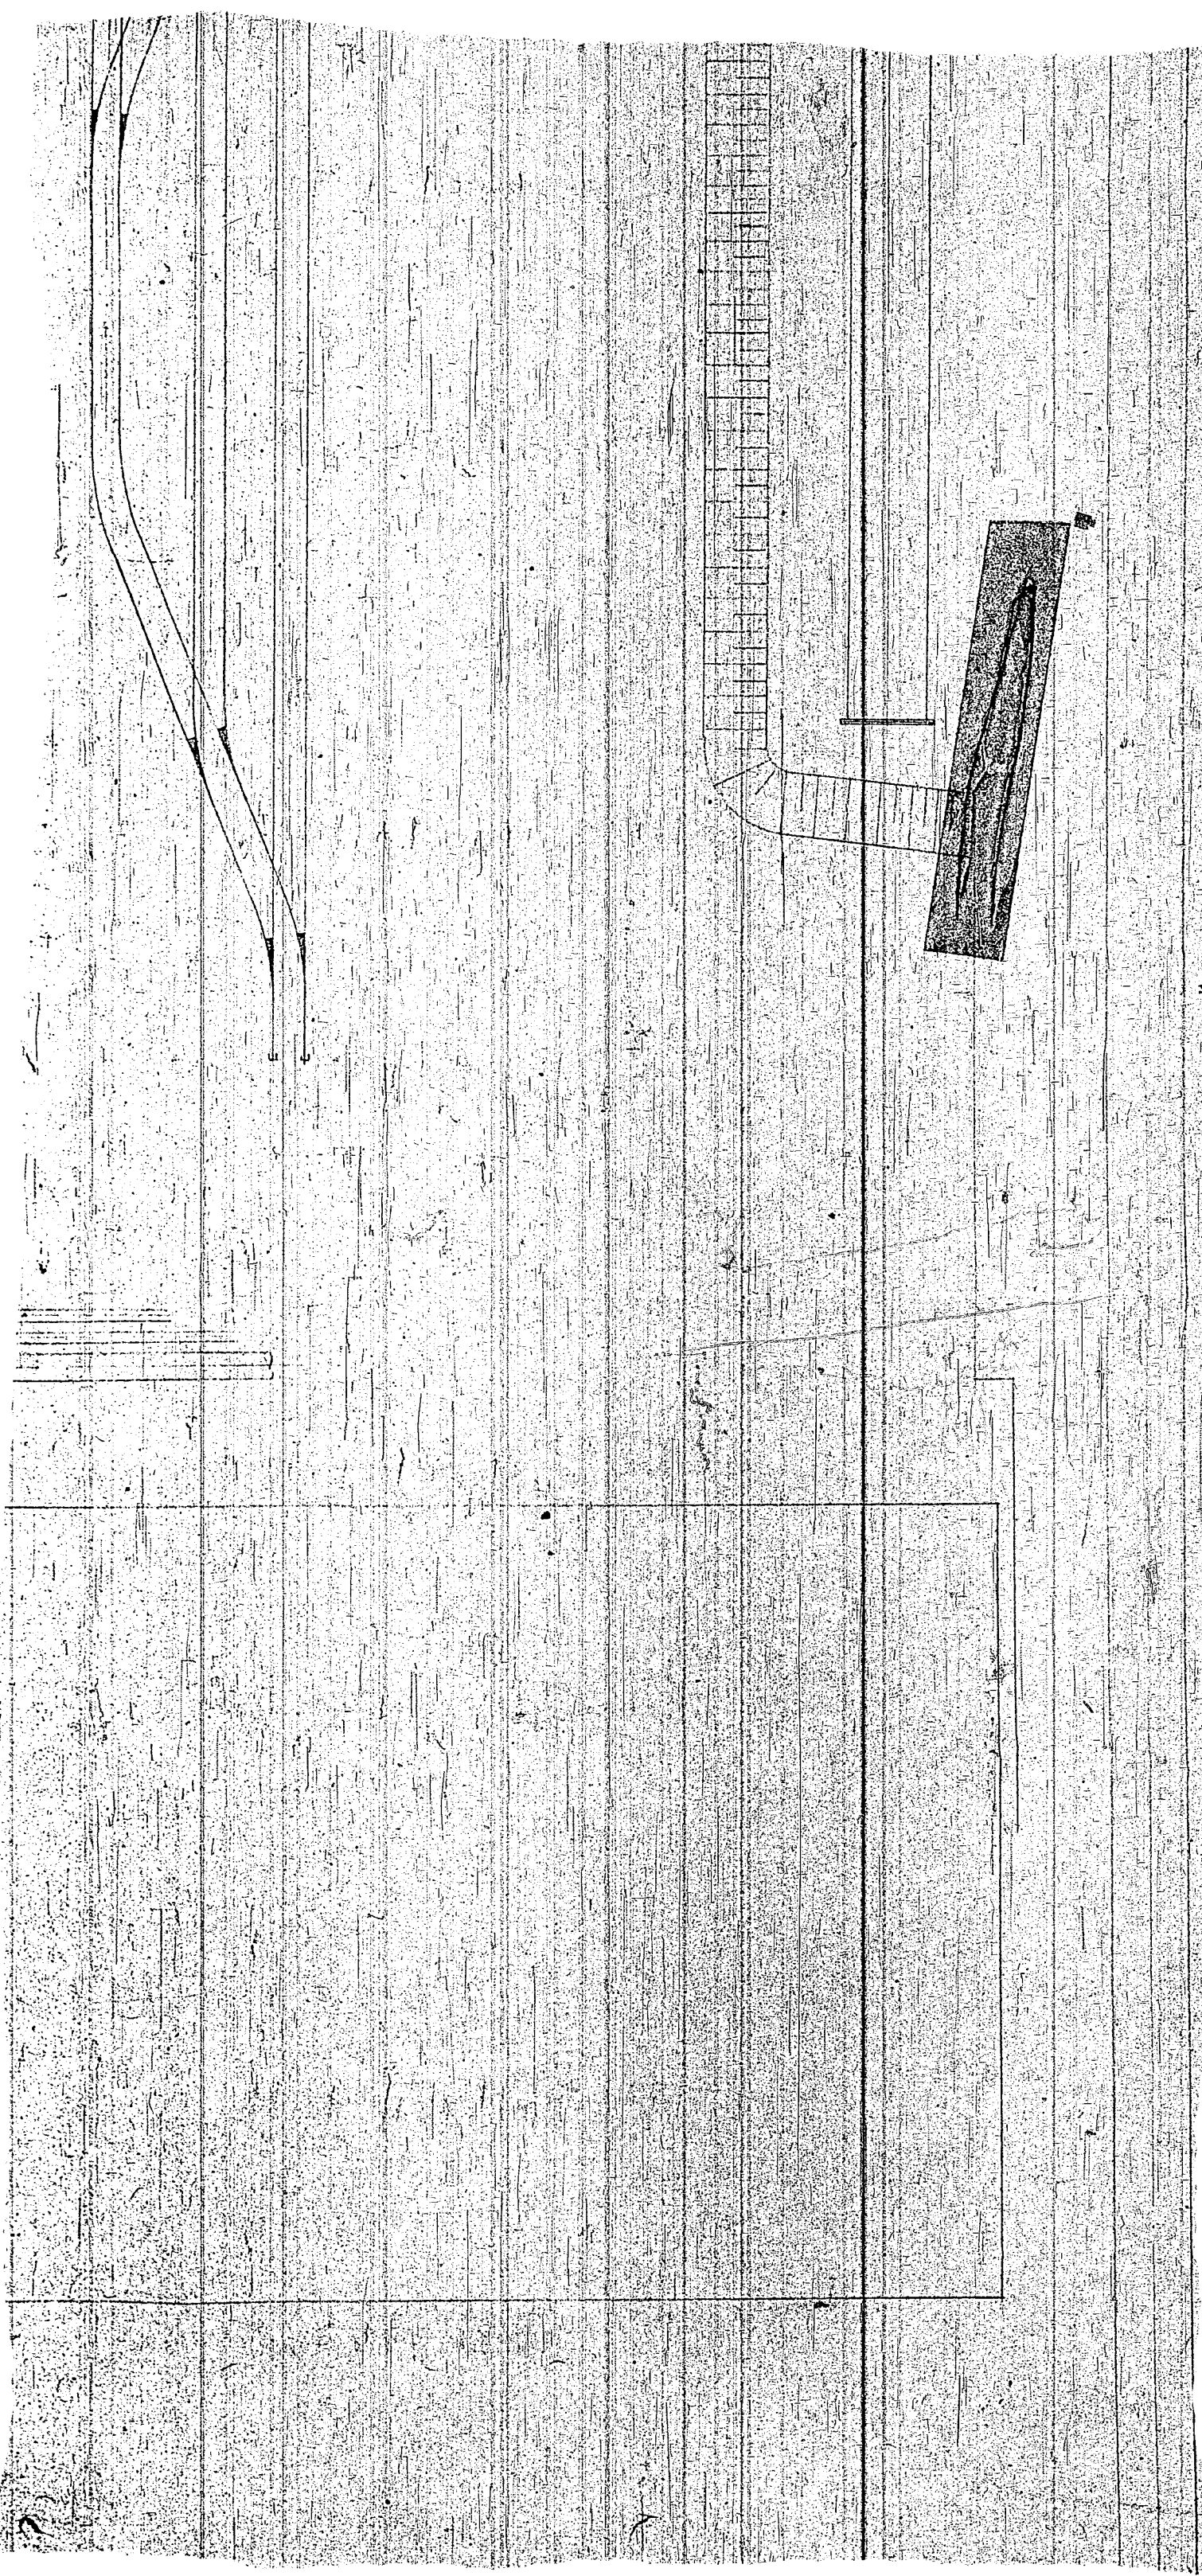

6

Hufzug

Waage

Generator

Schalttafel

A

B

300000008

Bay 1481A

30/100 3

300000008

Lageplan der T.G.-Anlage

Zugehörige Zeichn. T.G. 67


M=1:100

T.G. 60

600000009

600000009

600000009

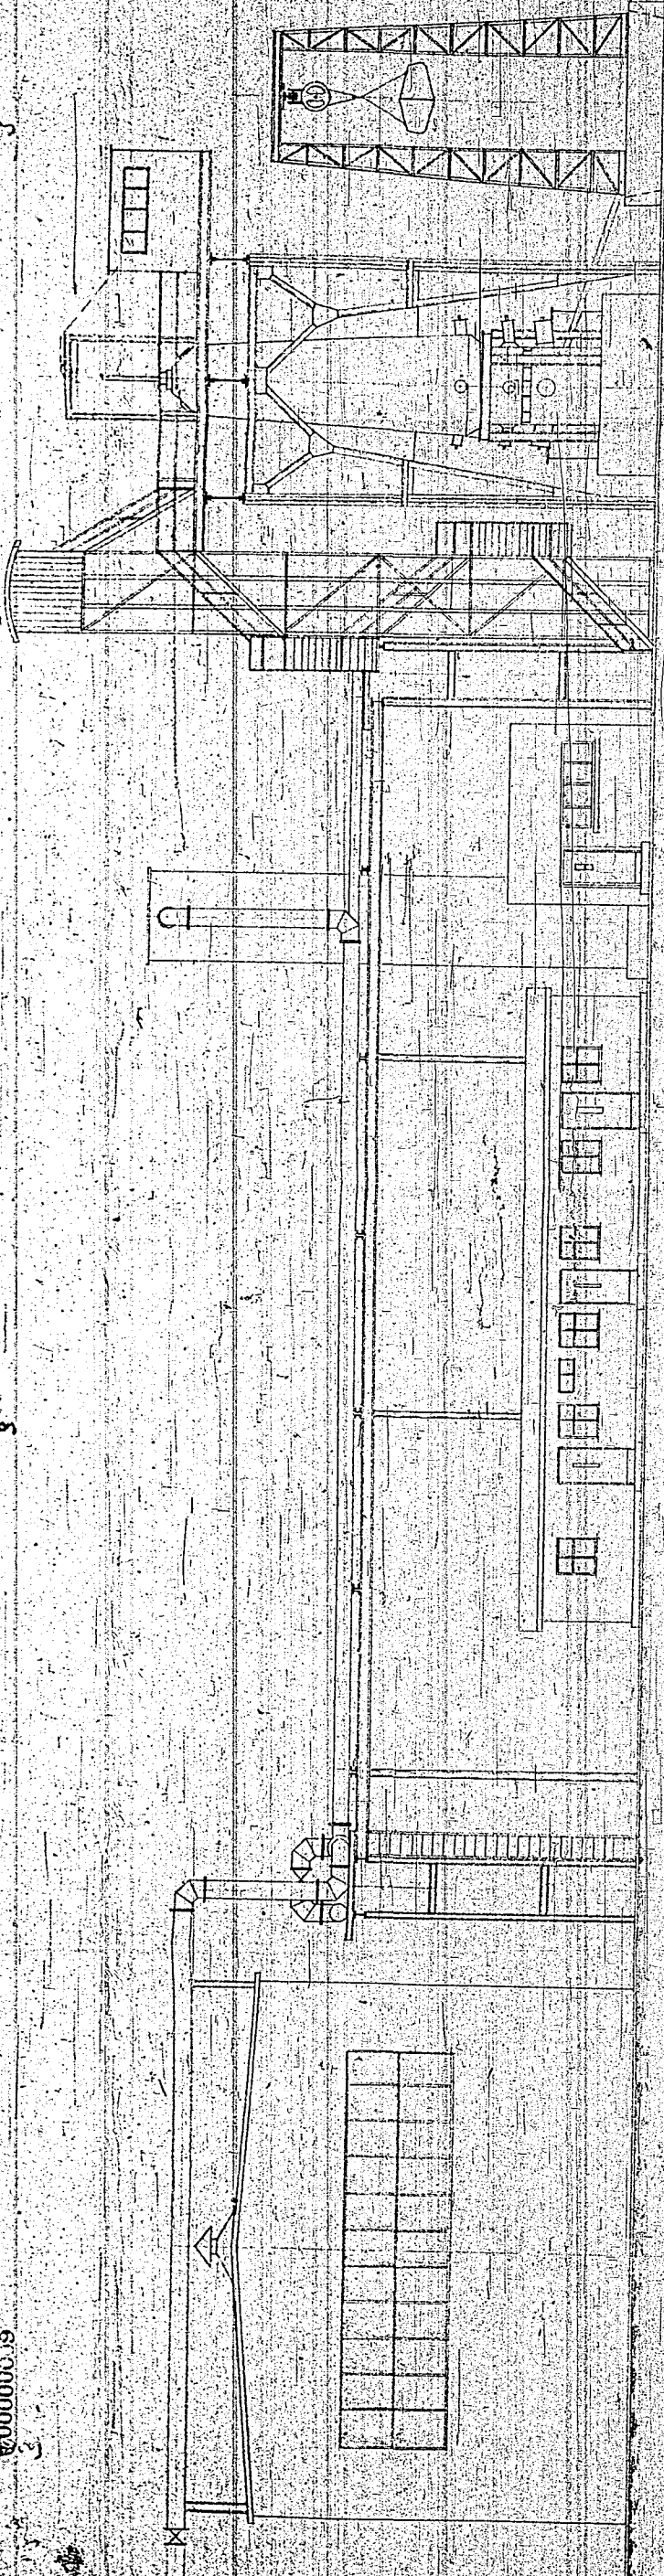


Frucht A 1/100

600000009

600000009

600000009

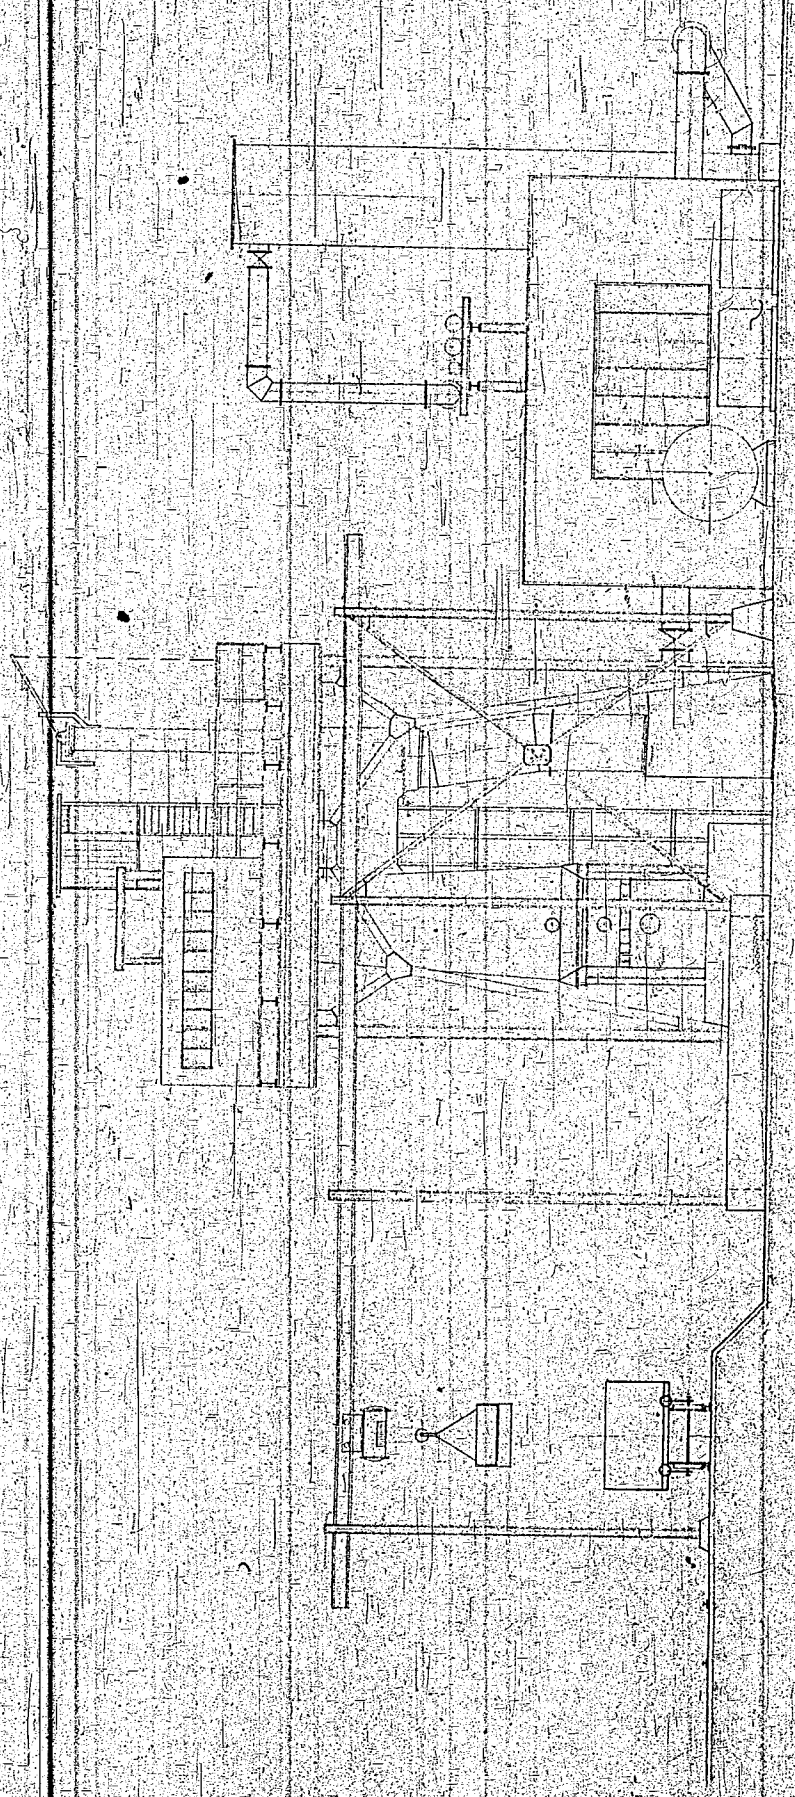

Frucht B 1/100

Zugehörige Zeichnung T.G. 60.


600000009

Boylor 30/100
T.G. 67


Scale 1:100

Thürschloß 600 u. Kallender-Haus

300000010

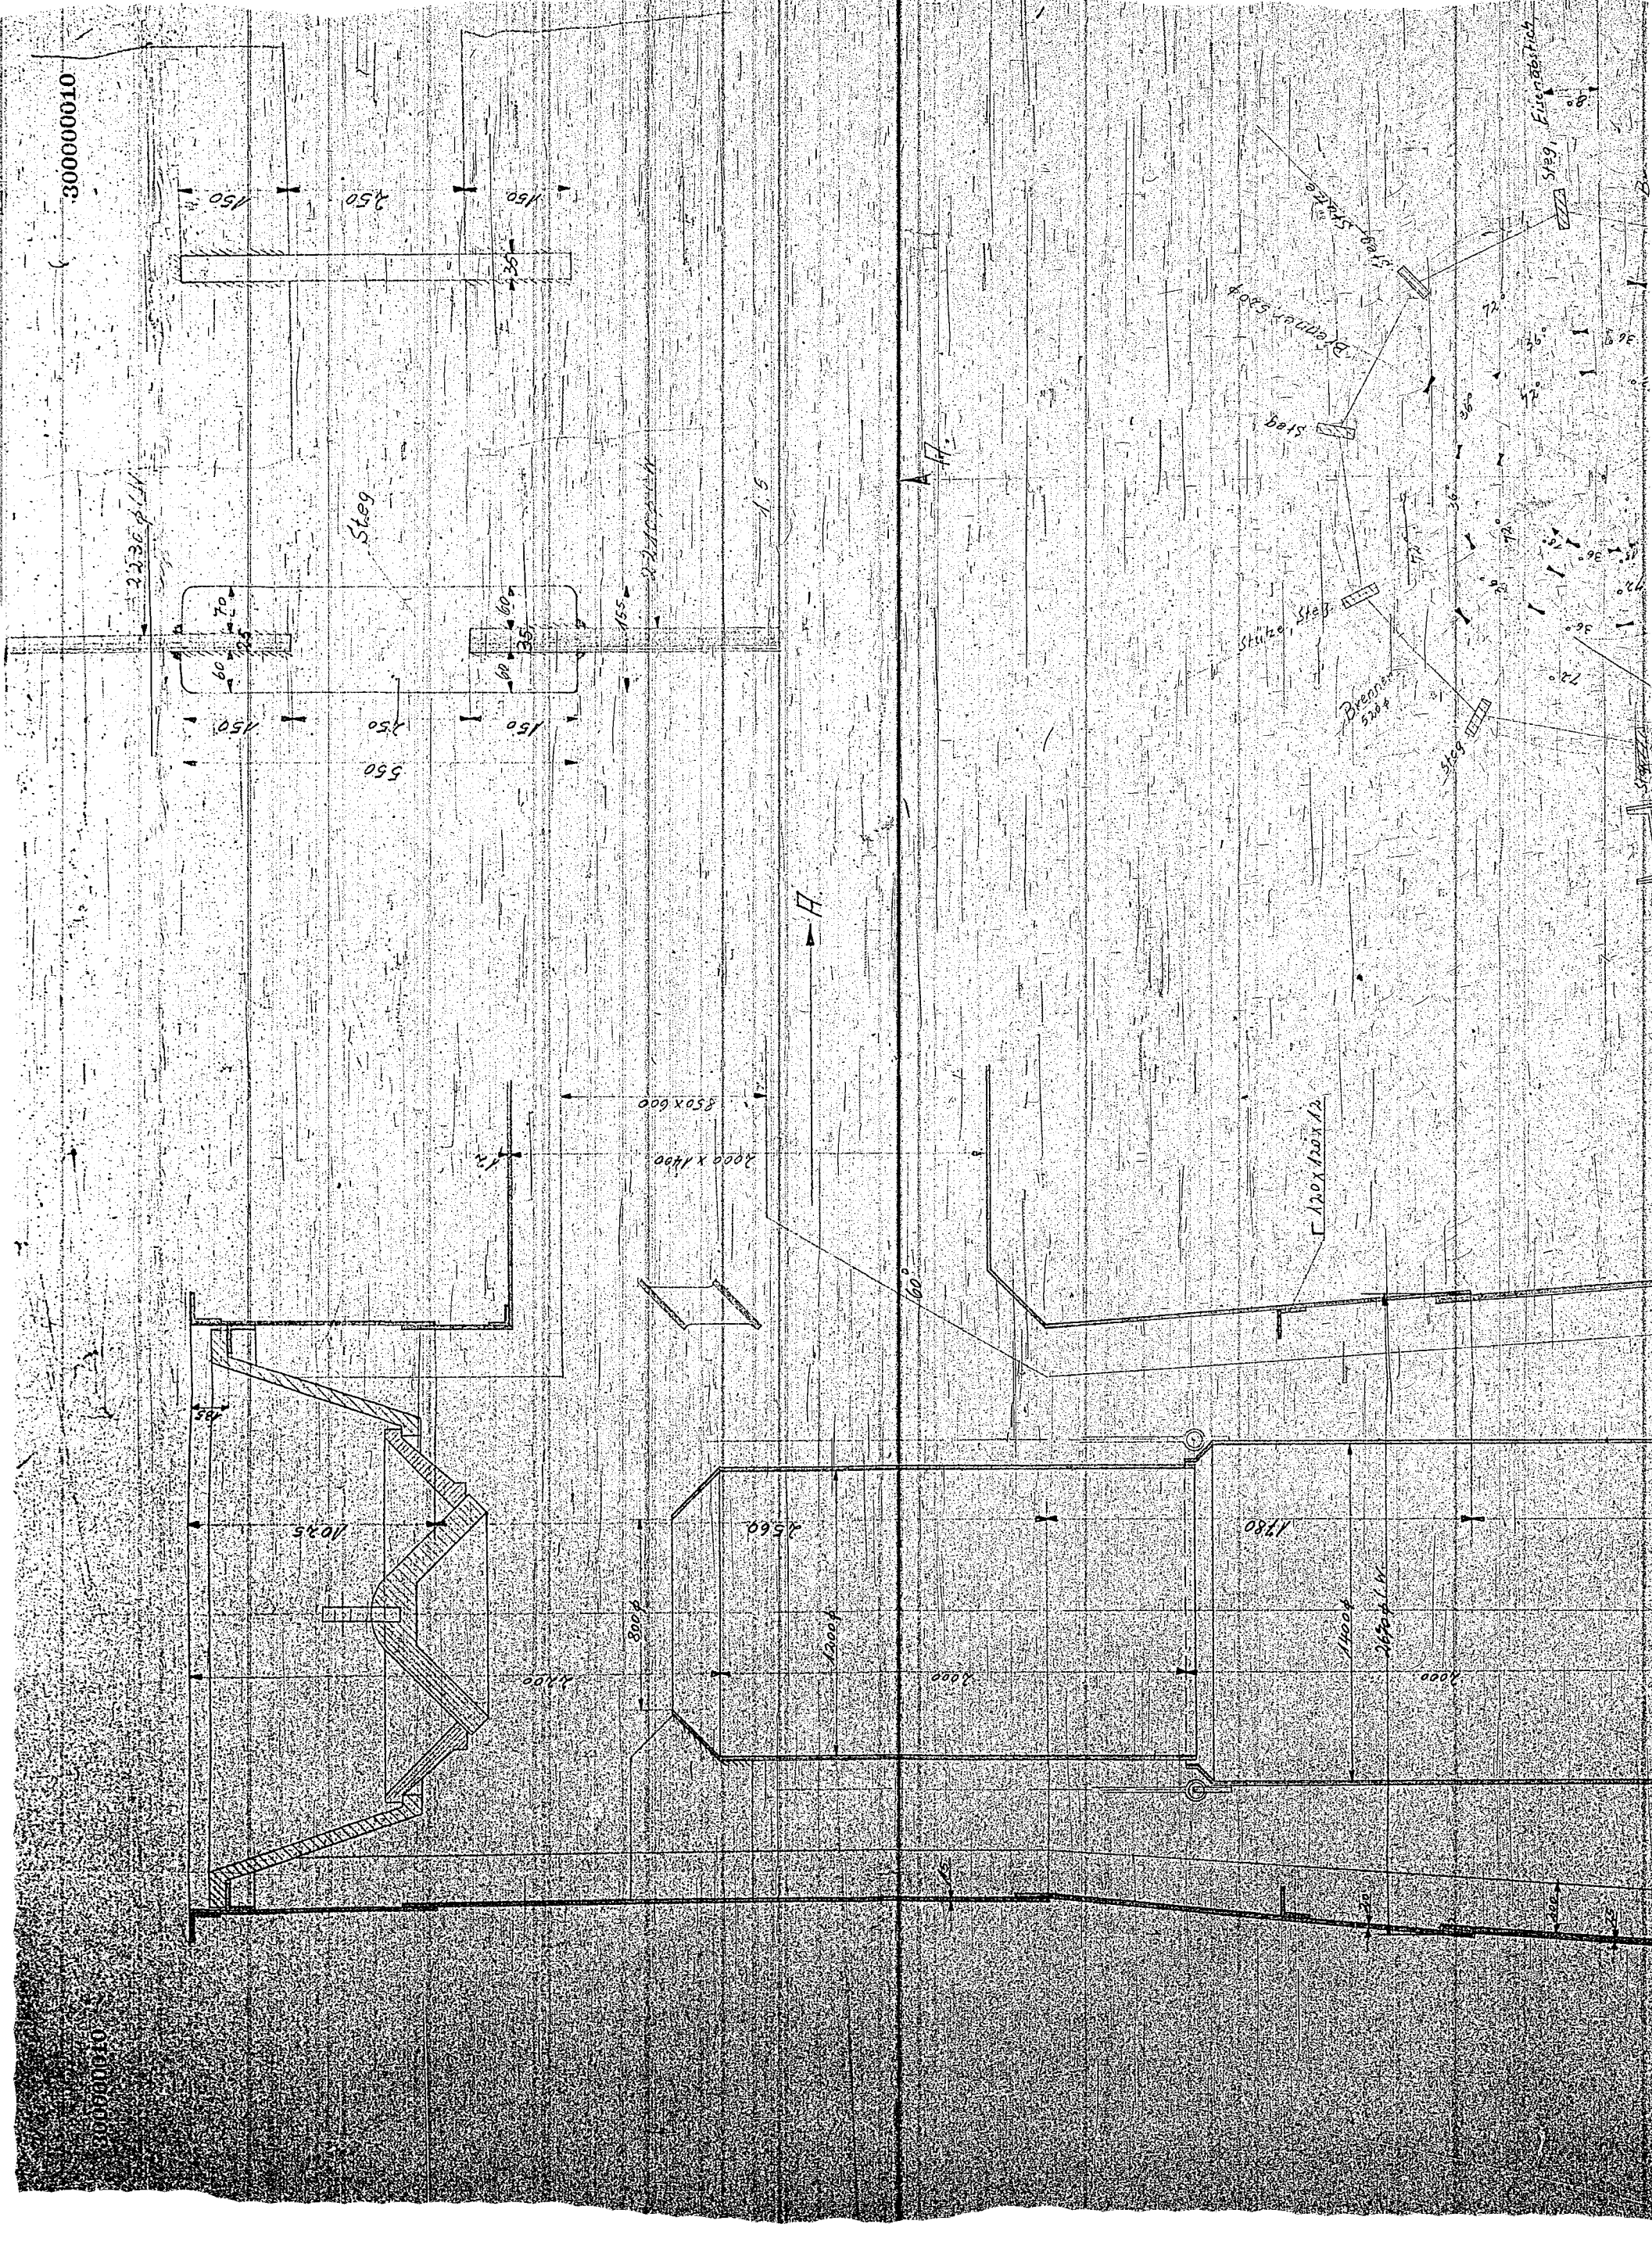

300000010

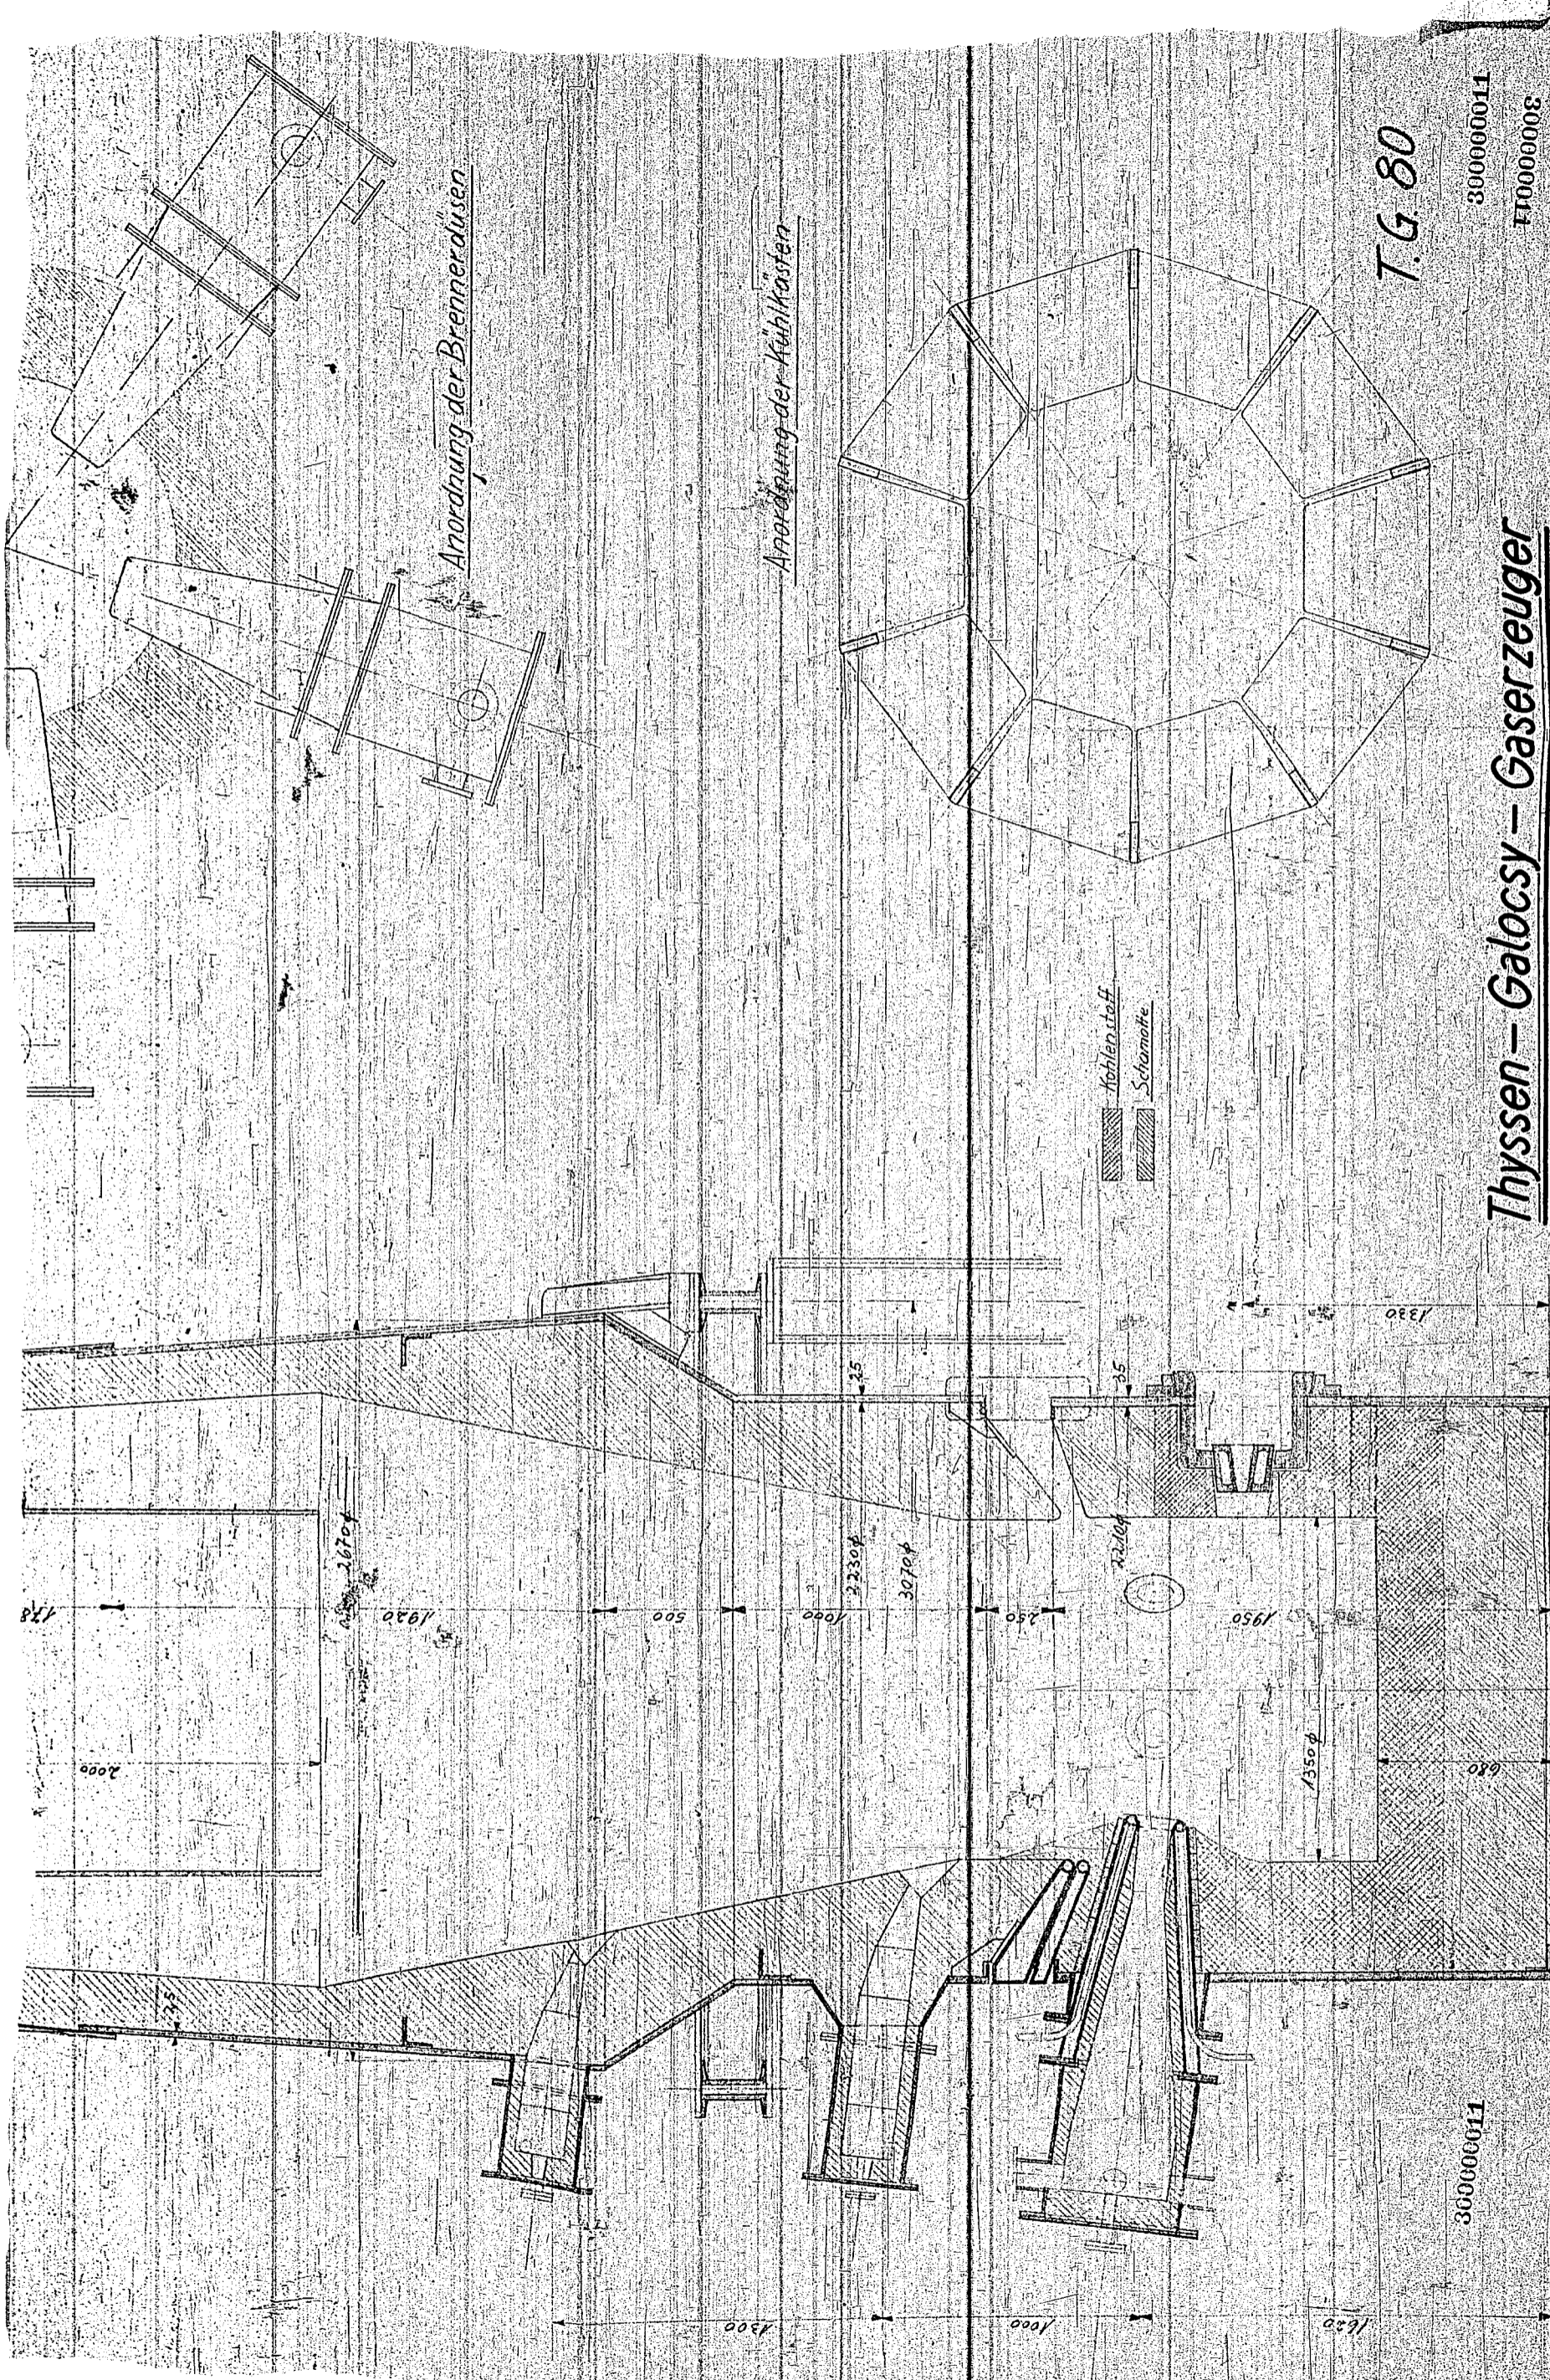

B

300000011
110000008

Thyssen - Galocsy - Gaserzeuger

Standort: Wanne-Eickel

Thyssensche Gas- u. Wasserwerke
G. m. b. H. 4745
H a m b o r g
Hilward

300000011