

Blech-Kamin


Luftvorwärmer


Luftgebläse


Regenerator I

Regenerator II

Vergaser I

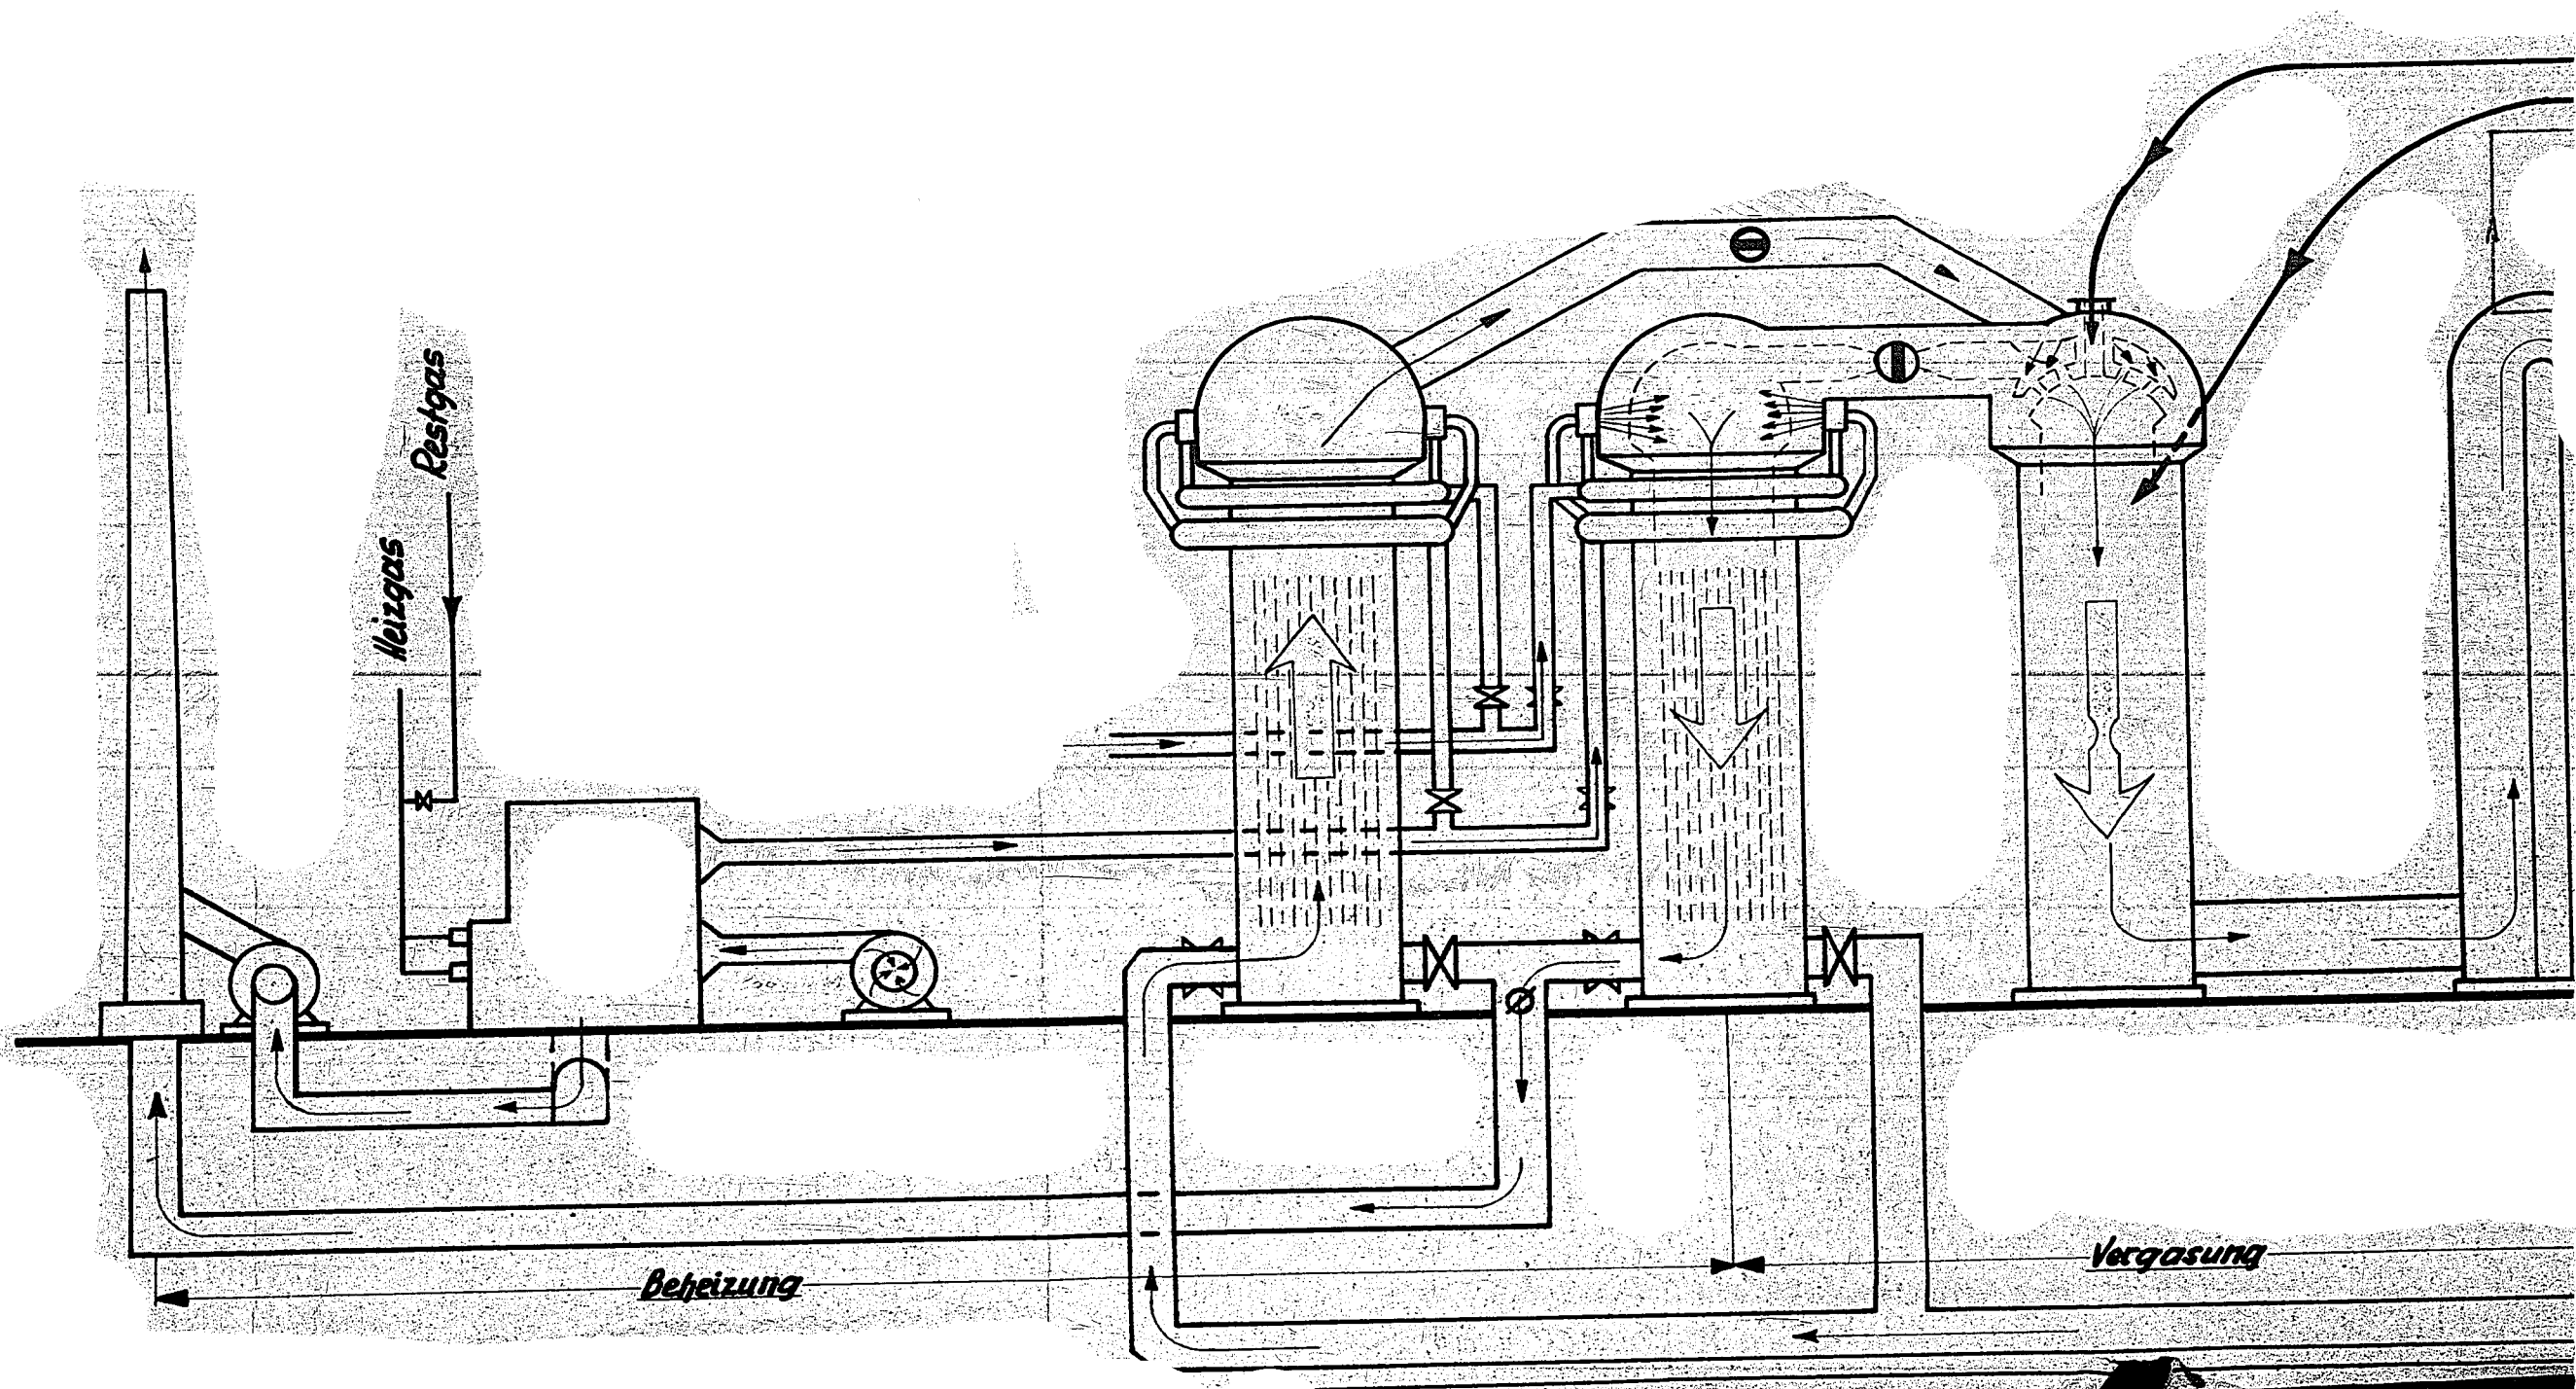

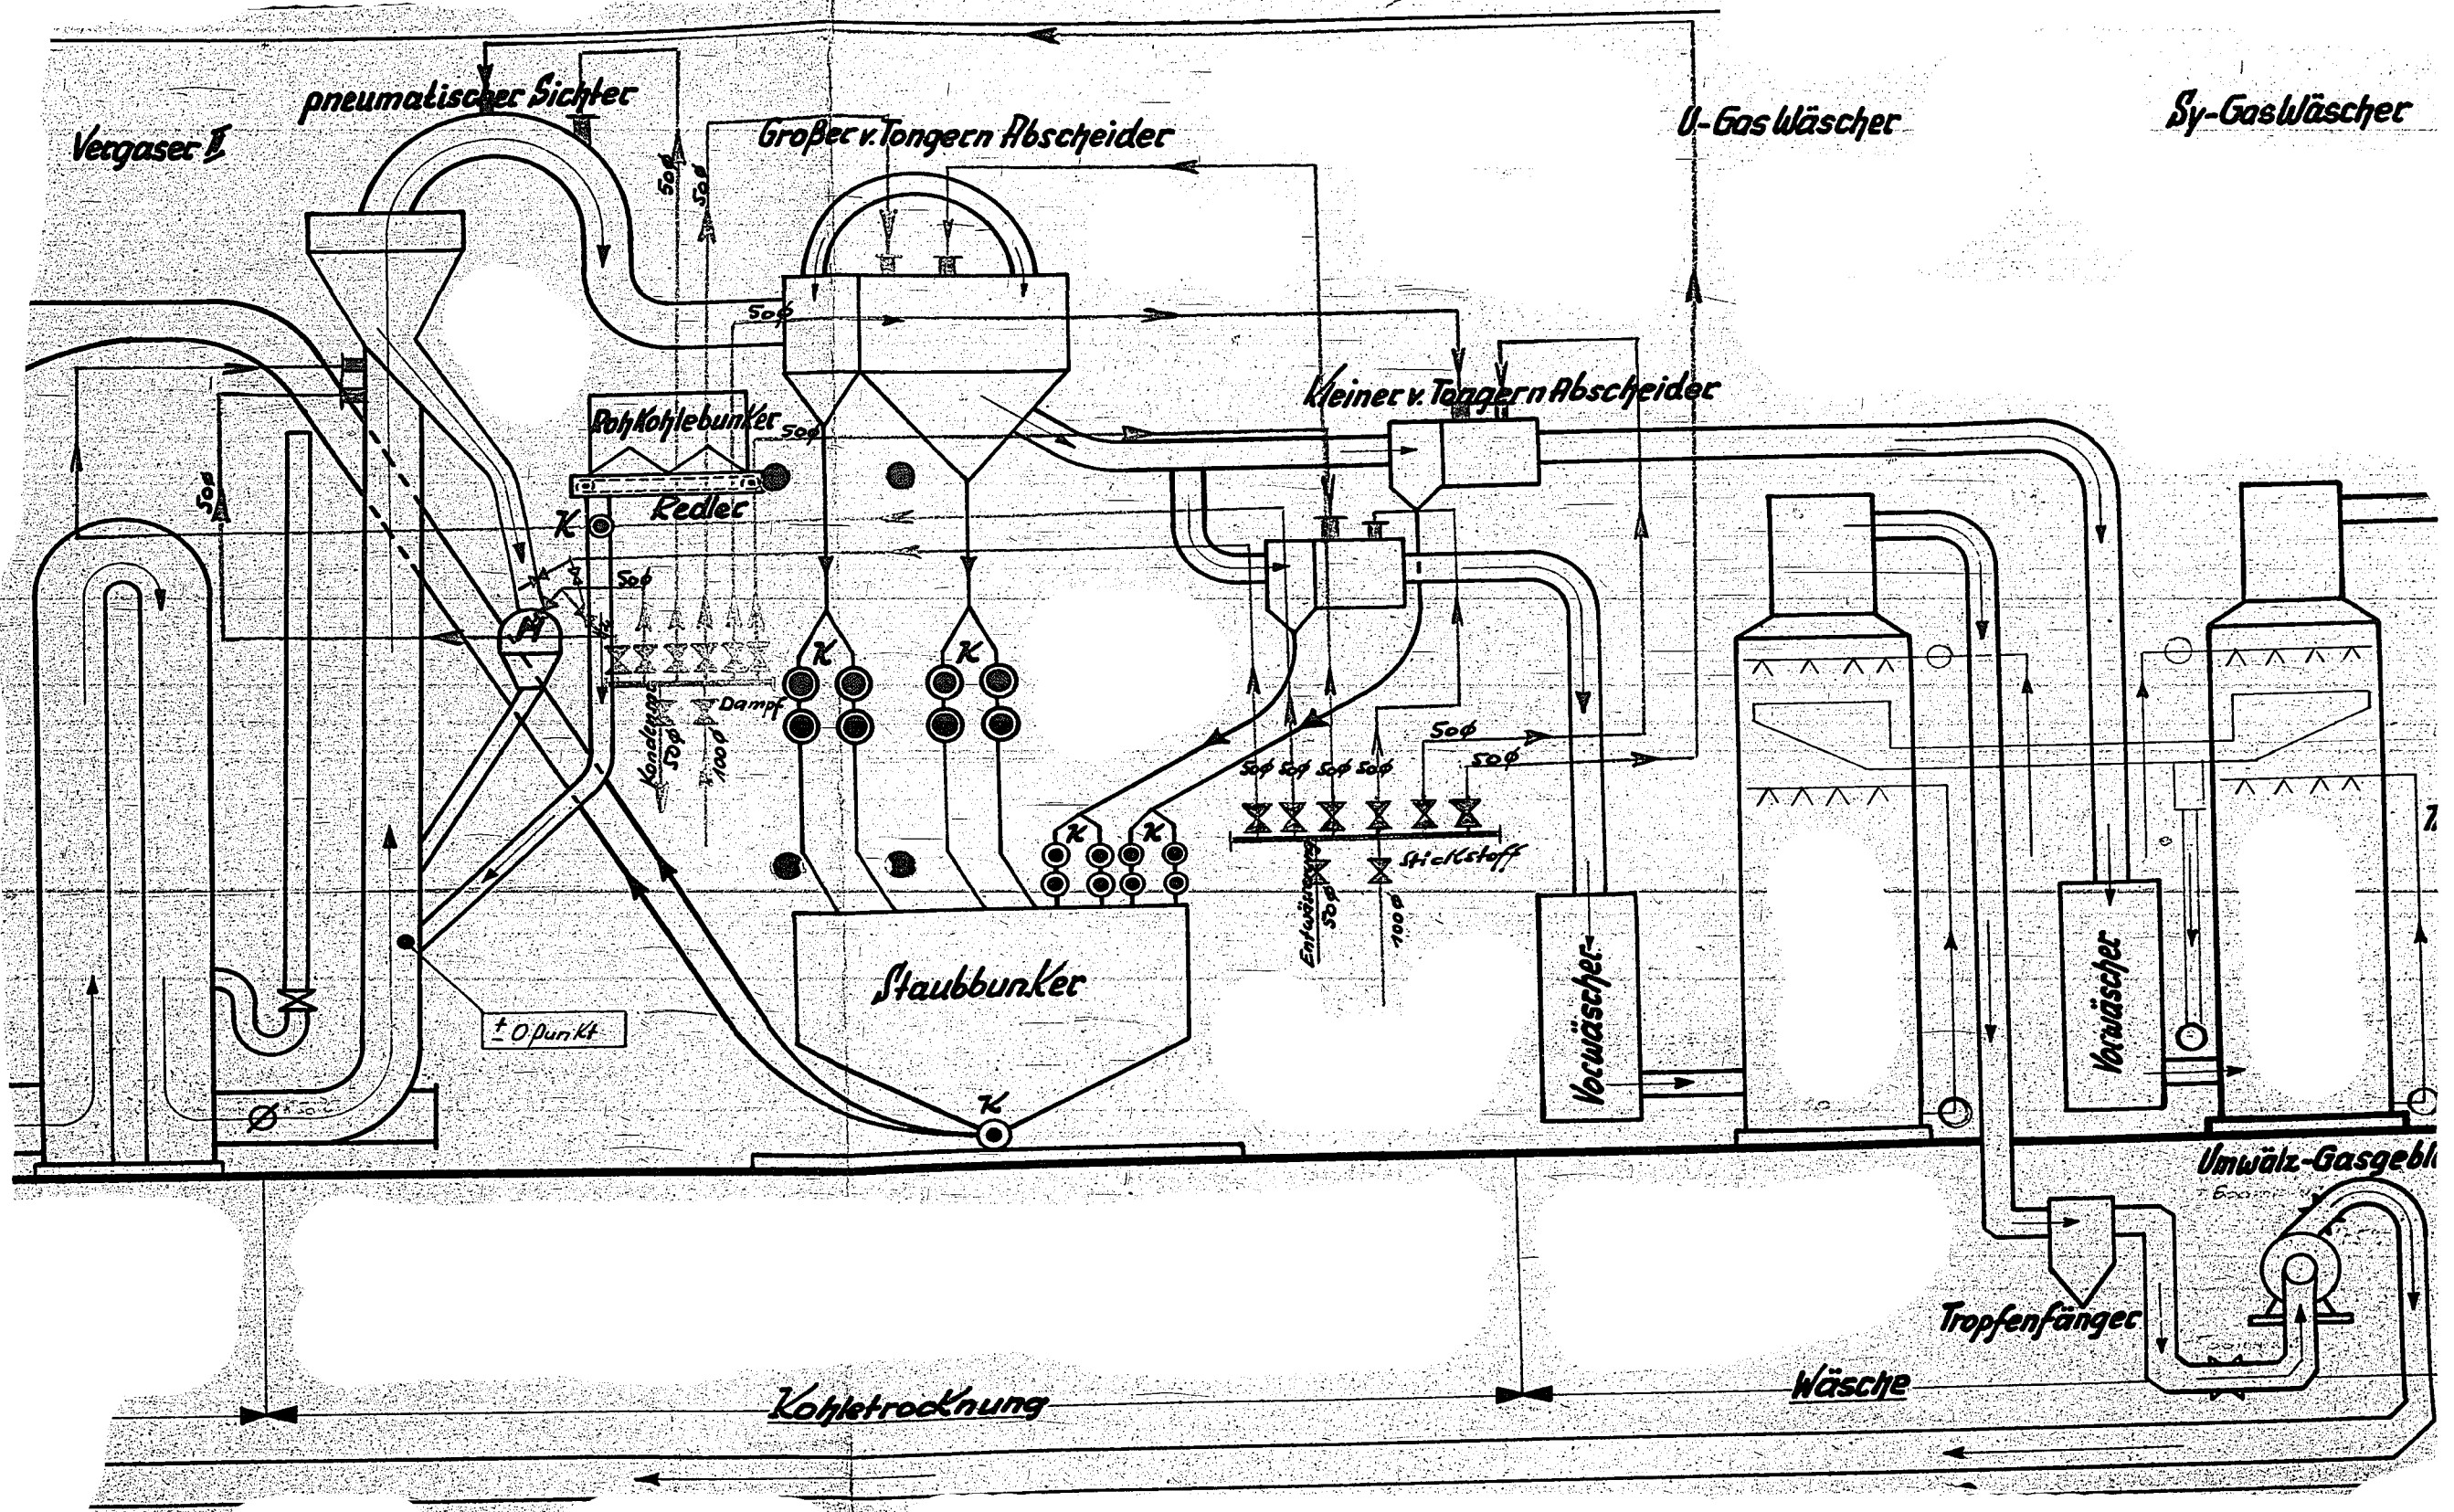

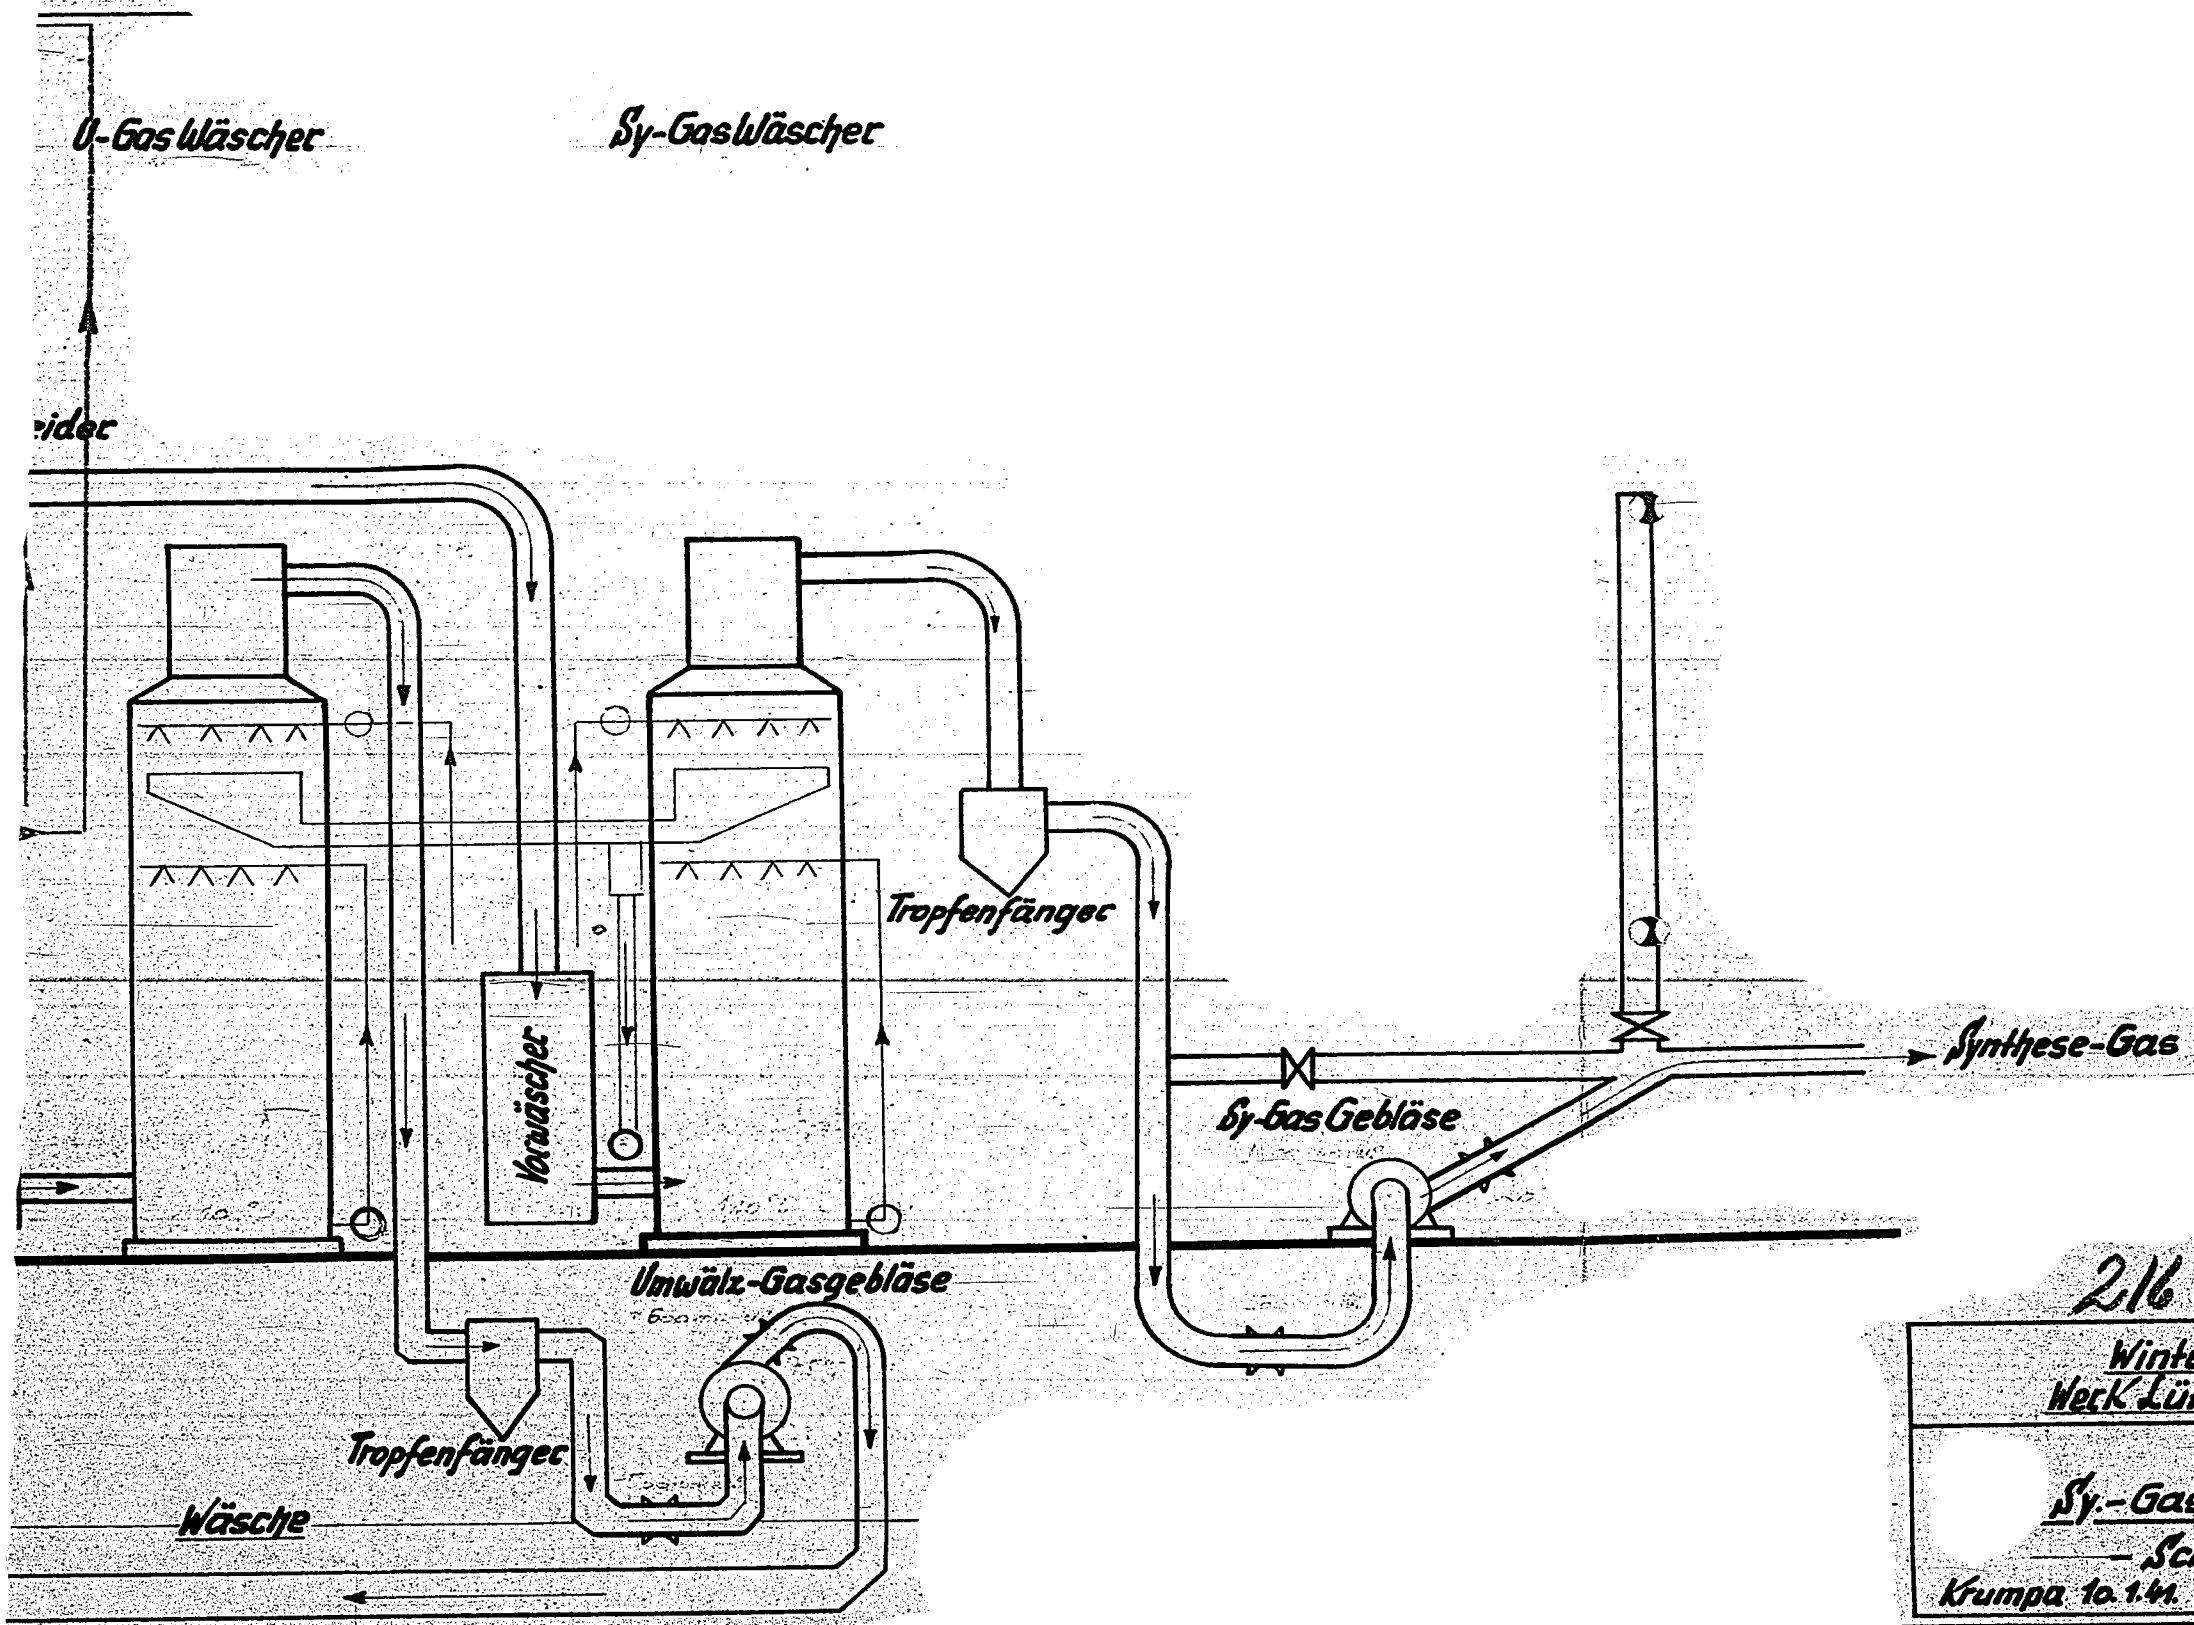

2168-30/4.03-

Wintershall A-G
Werk Lützkendorf

Sy.-Gas-Erzeugung

Schema

Krumpha 10.1.41. Ja.

A
I/1

Synthesegas

2168-30/4/03

