
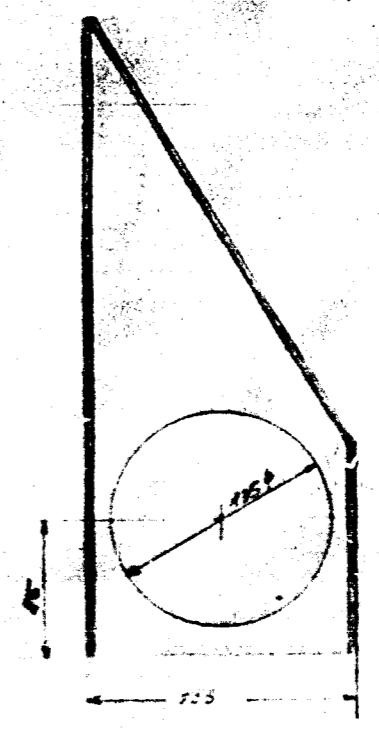


Entwurf der Spülrohren für den Krachtteil (19 mol + 3/2)  
M. 1:25 5.10.11. 5/11

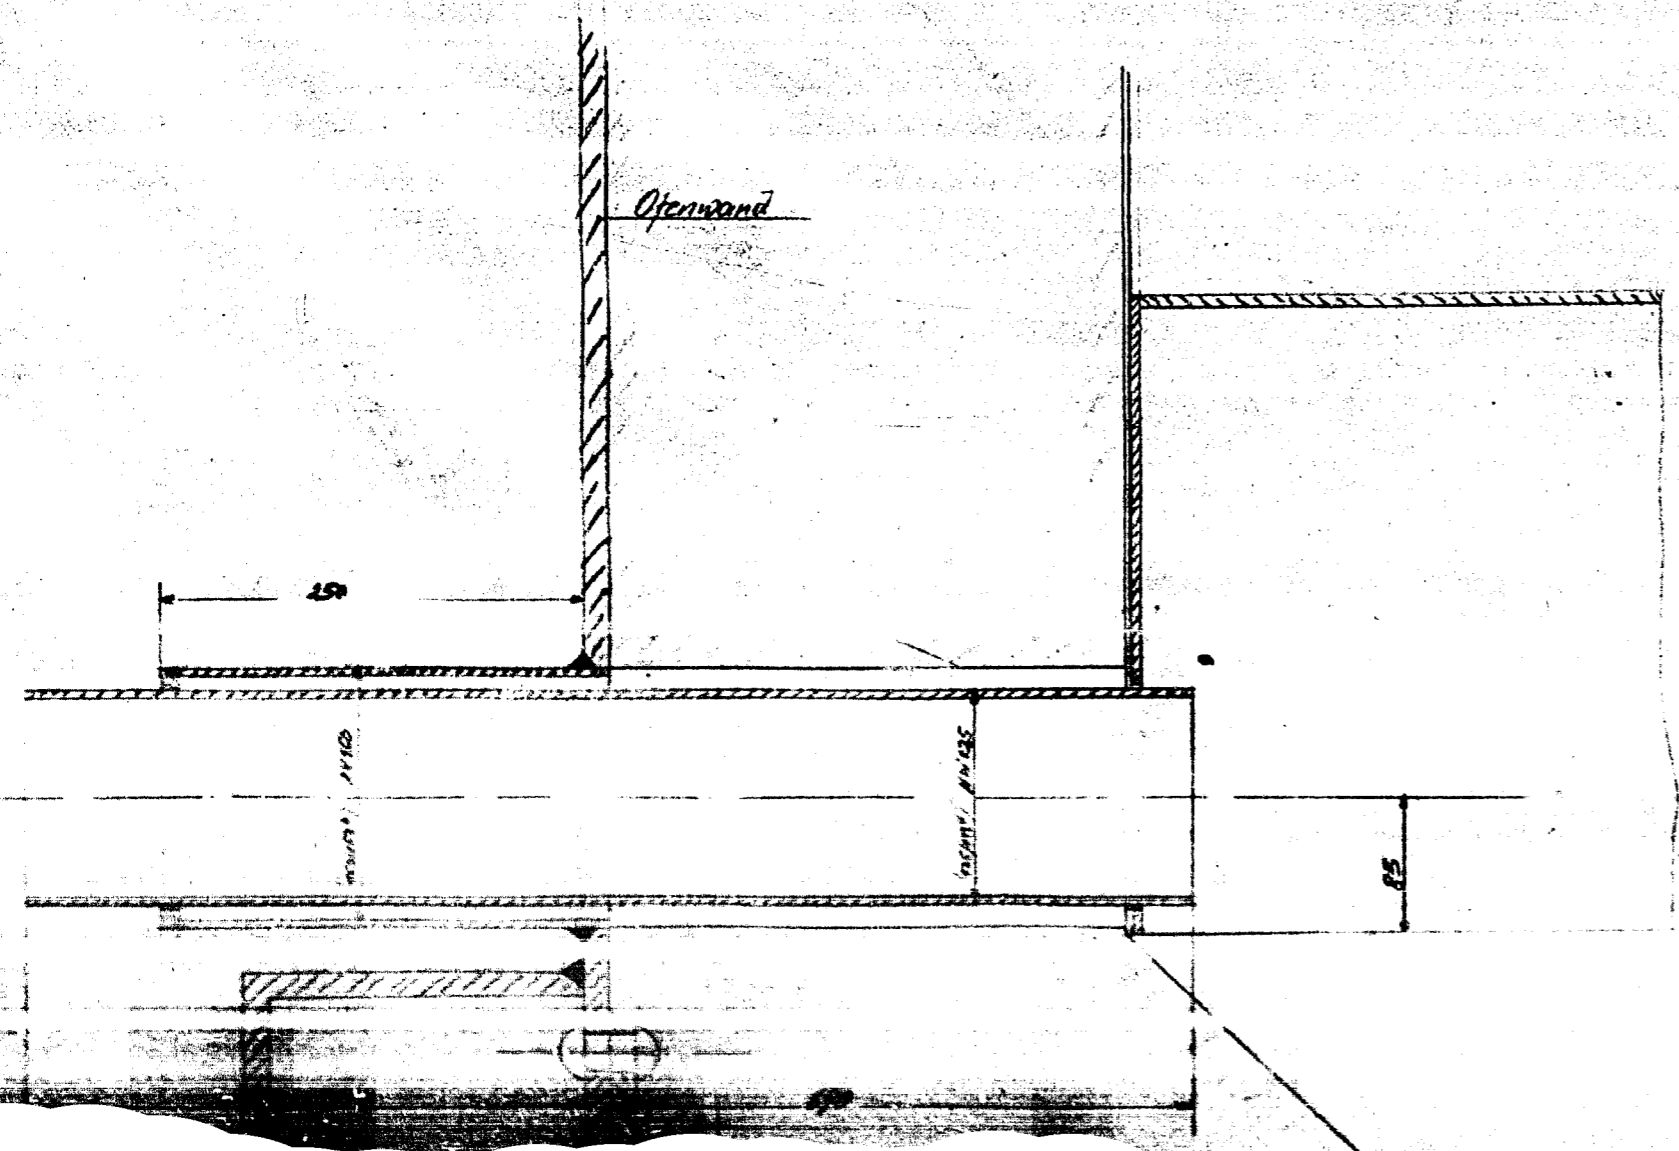

SKZ 50001-1