


2719 - 30/5.02 - 7

---

Site Plan and Photographs  
of M. P. Over House

000736

000737

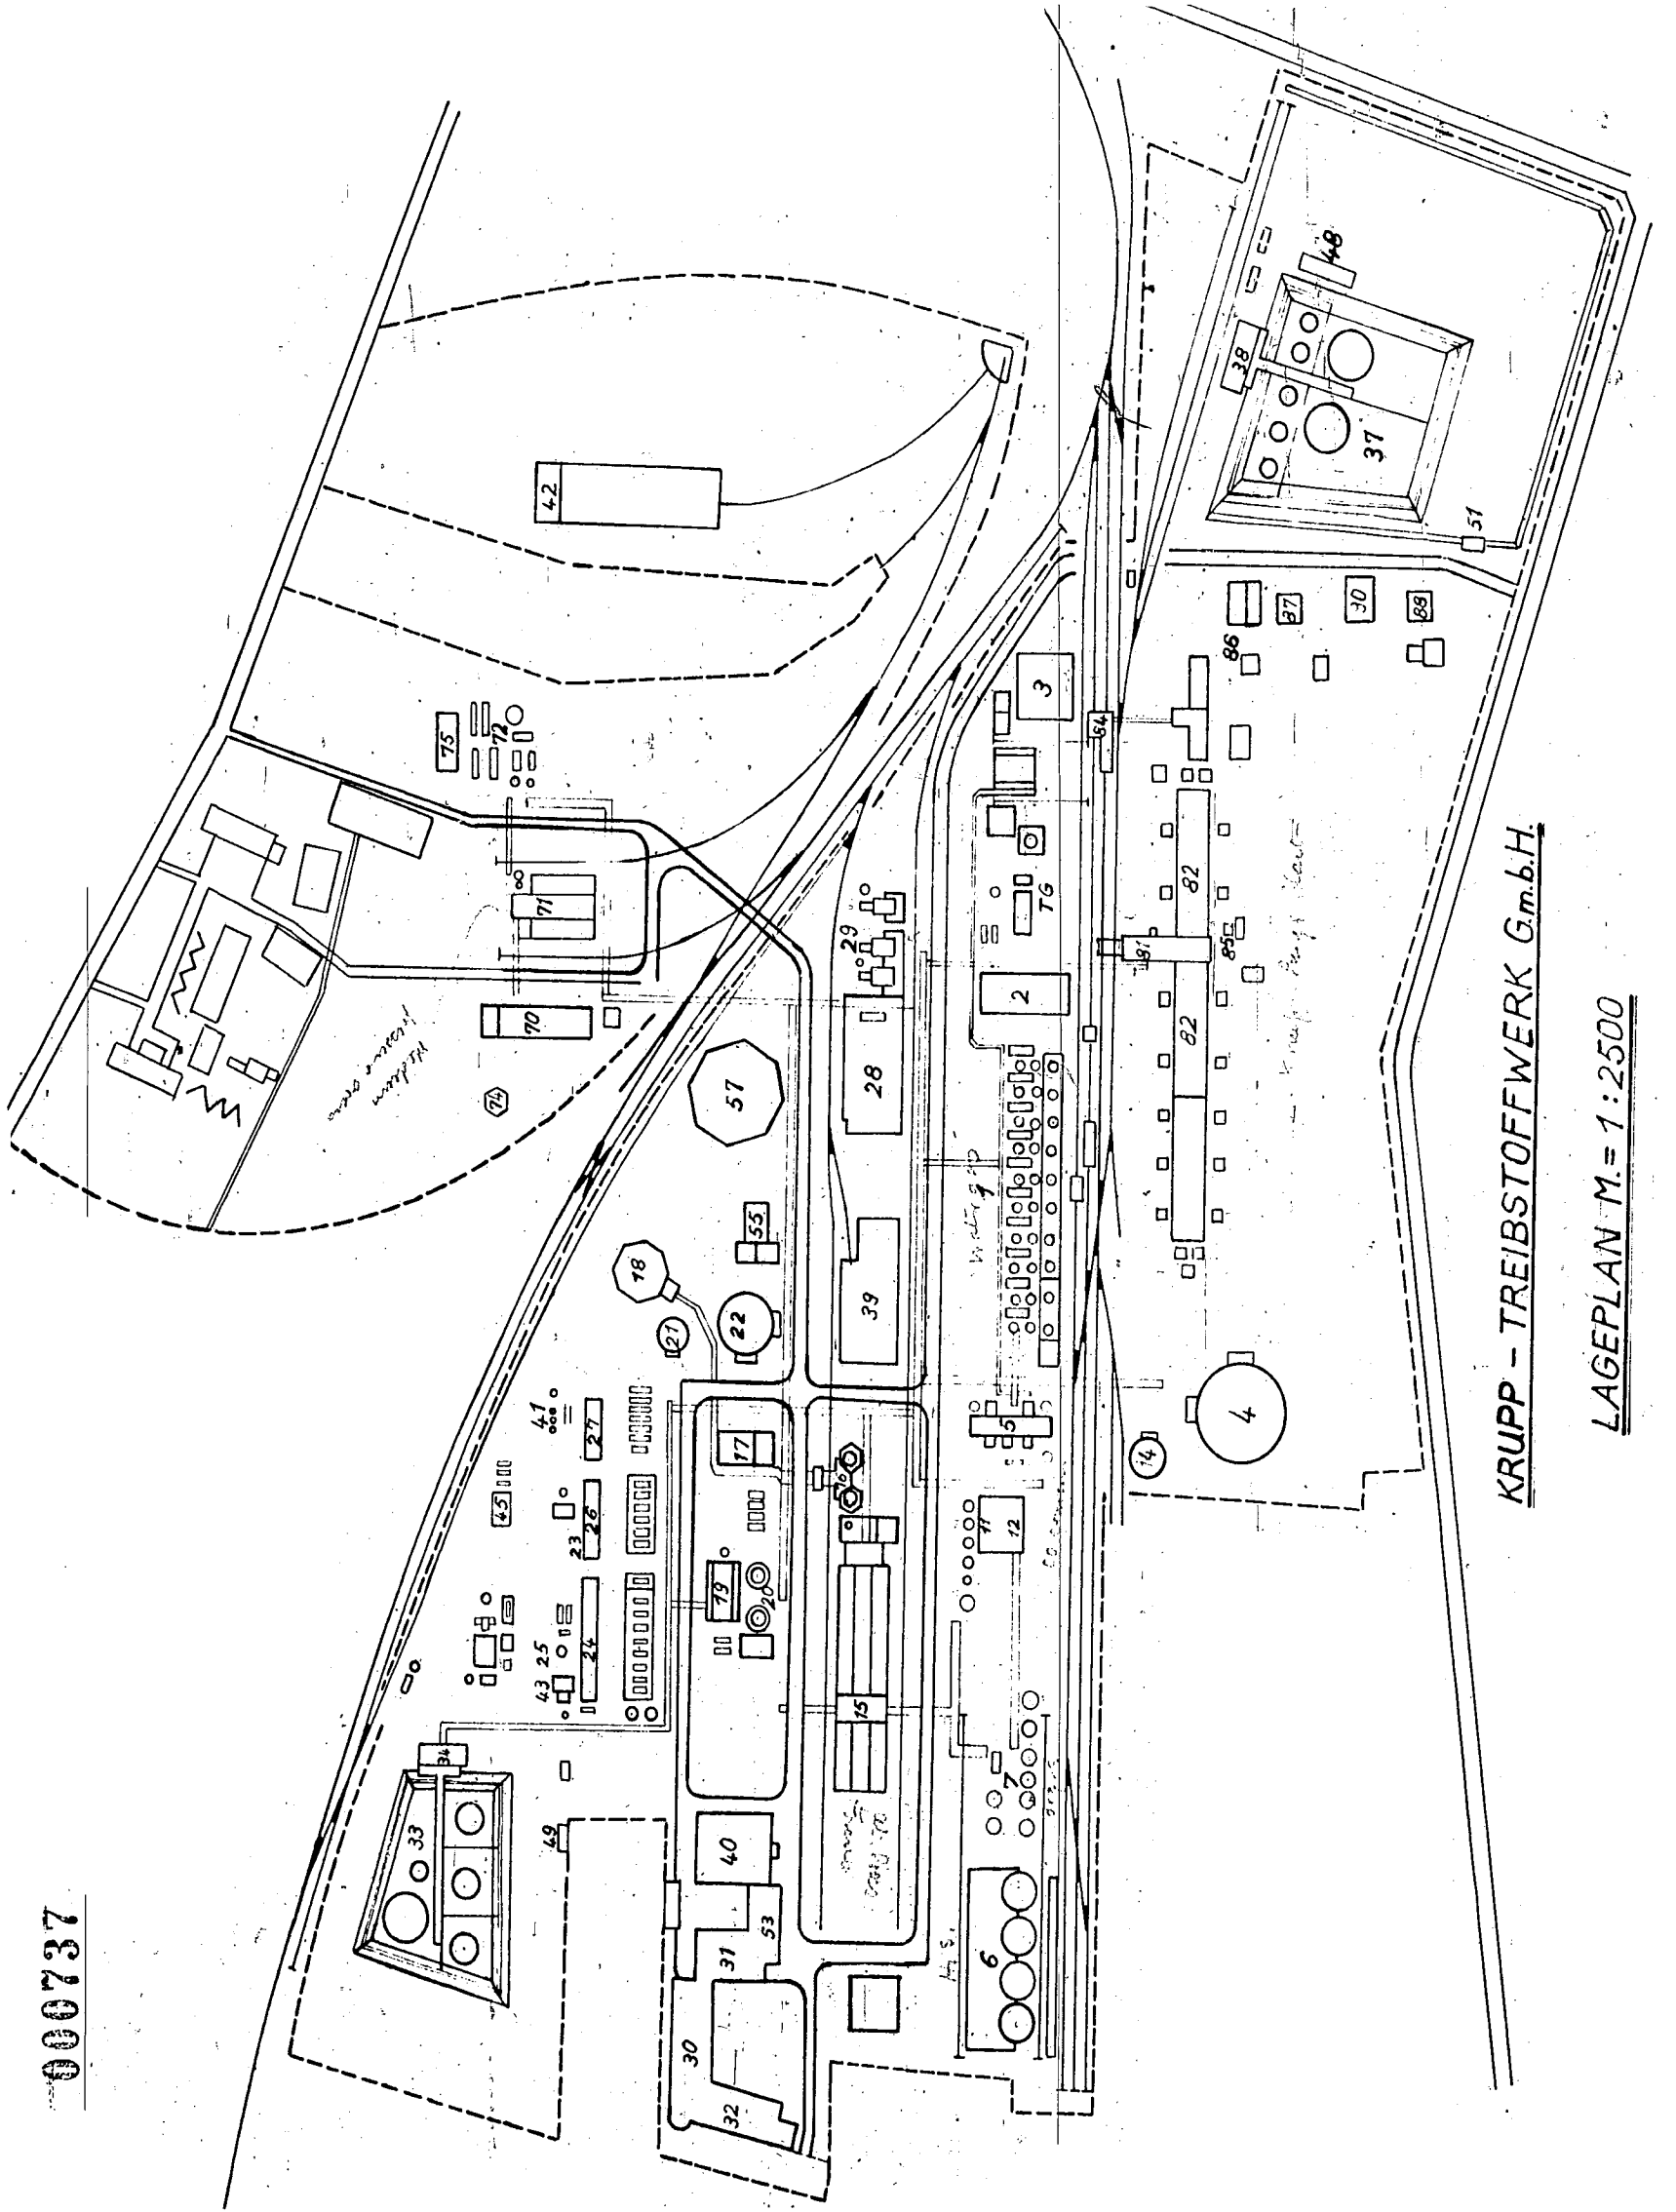


KRUPP - TREIBSTOFFWERK G.m.b.H.

LAGEPLAN M. = 1 : 2500

000738

Luaynam 1: 2500

600739

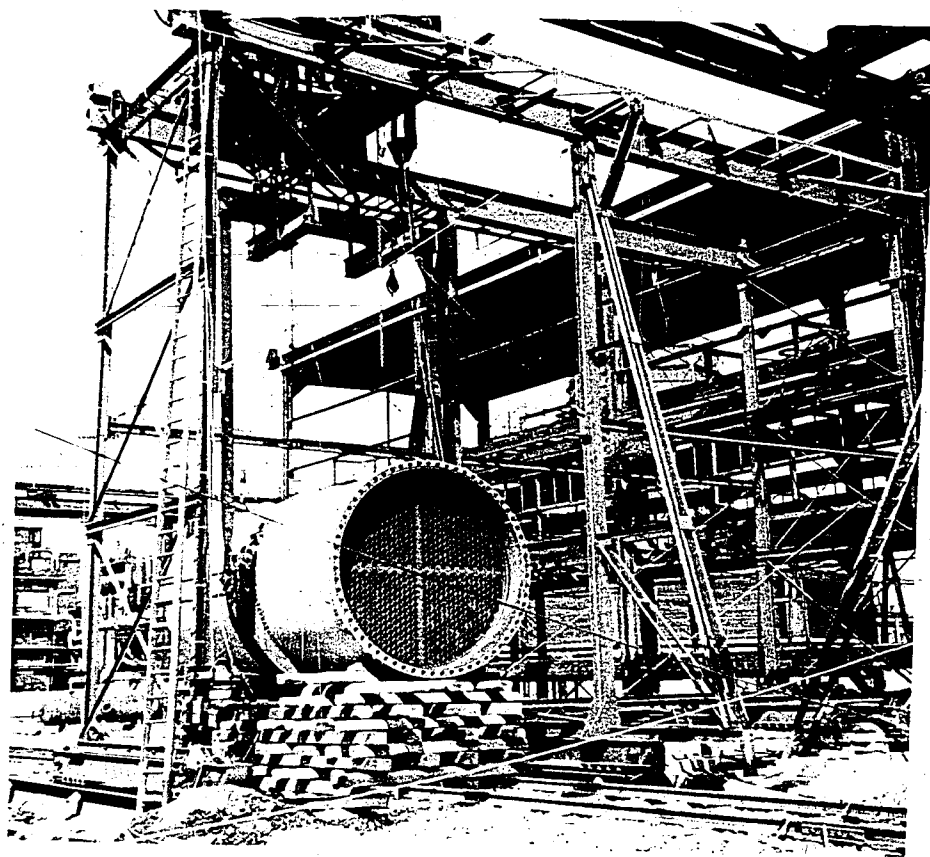

000740

Montage der Druck - Kontaktöfen.

Juli, August, Sept. 1939.

