


039

12.11.1934 13.11.1934

Schemu eines Systems der Alkalicid-Anlage f. 3700 m³ h. H₂S

1202-8

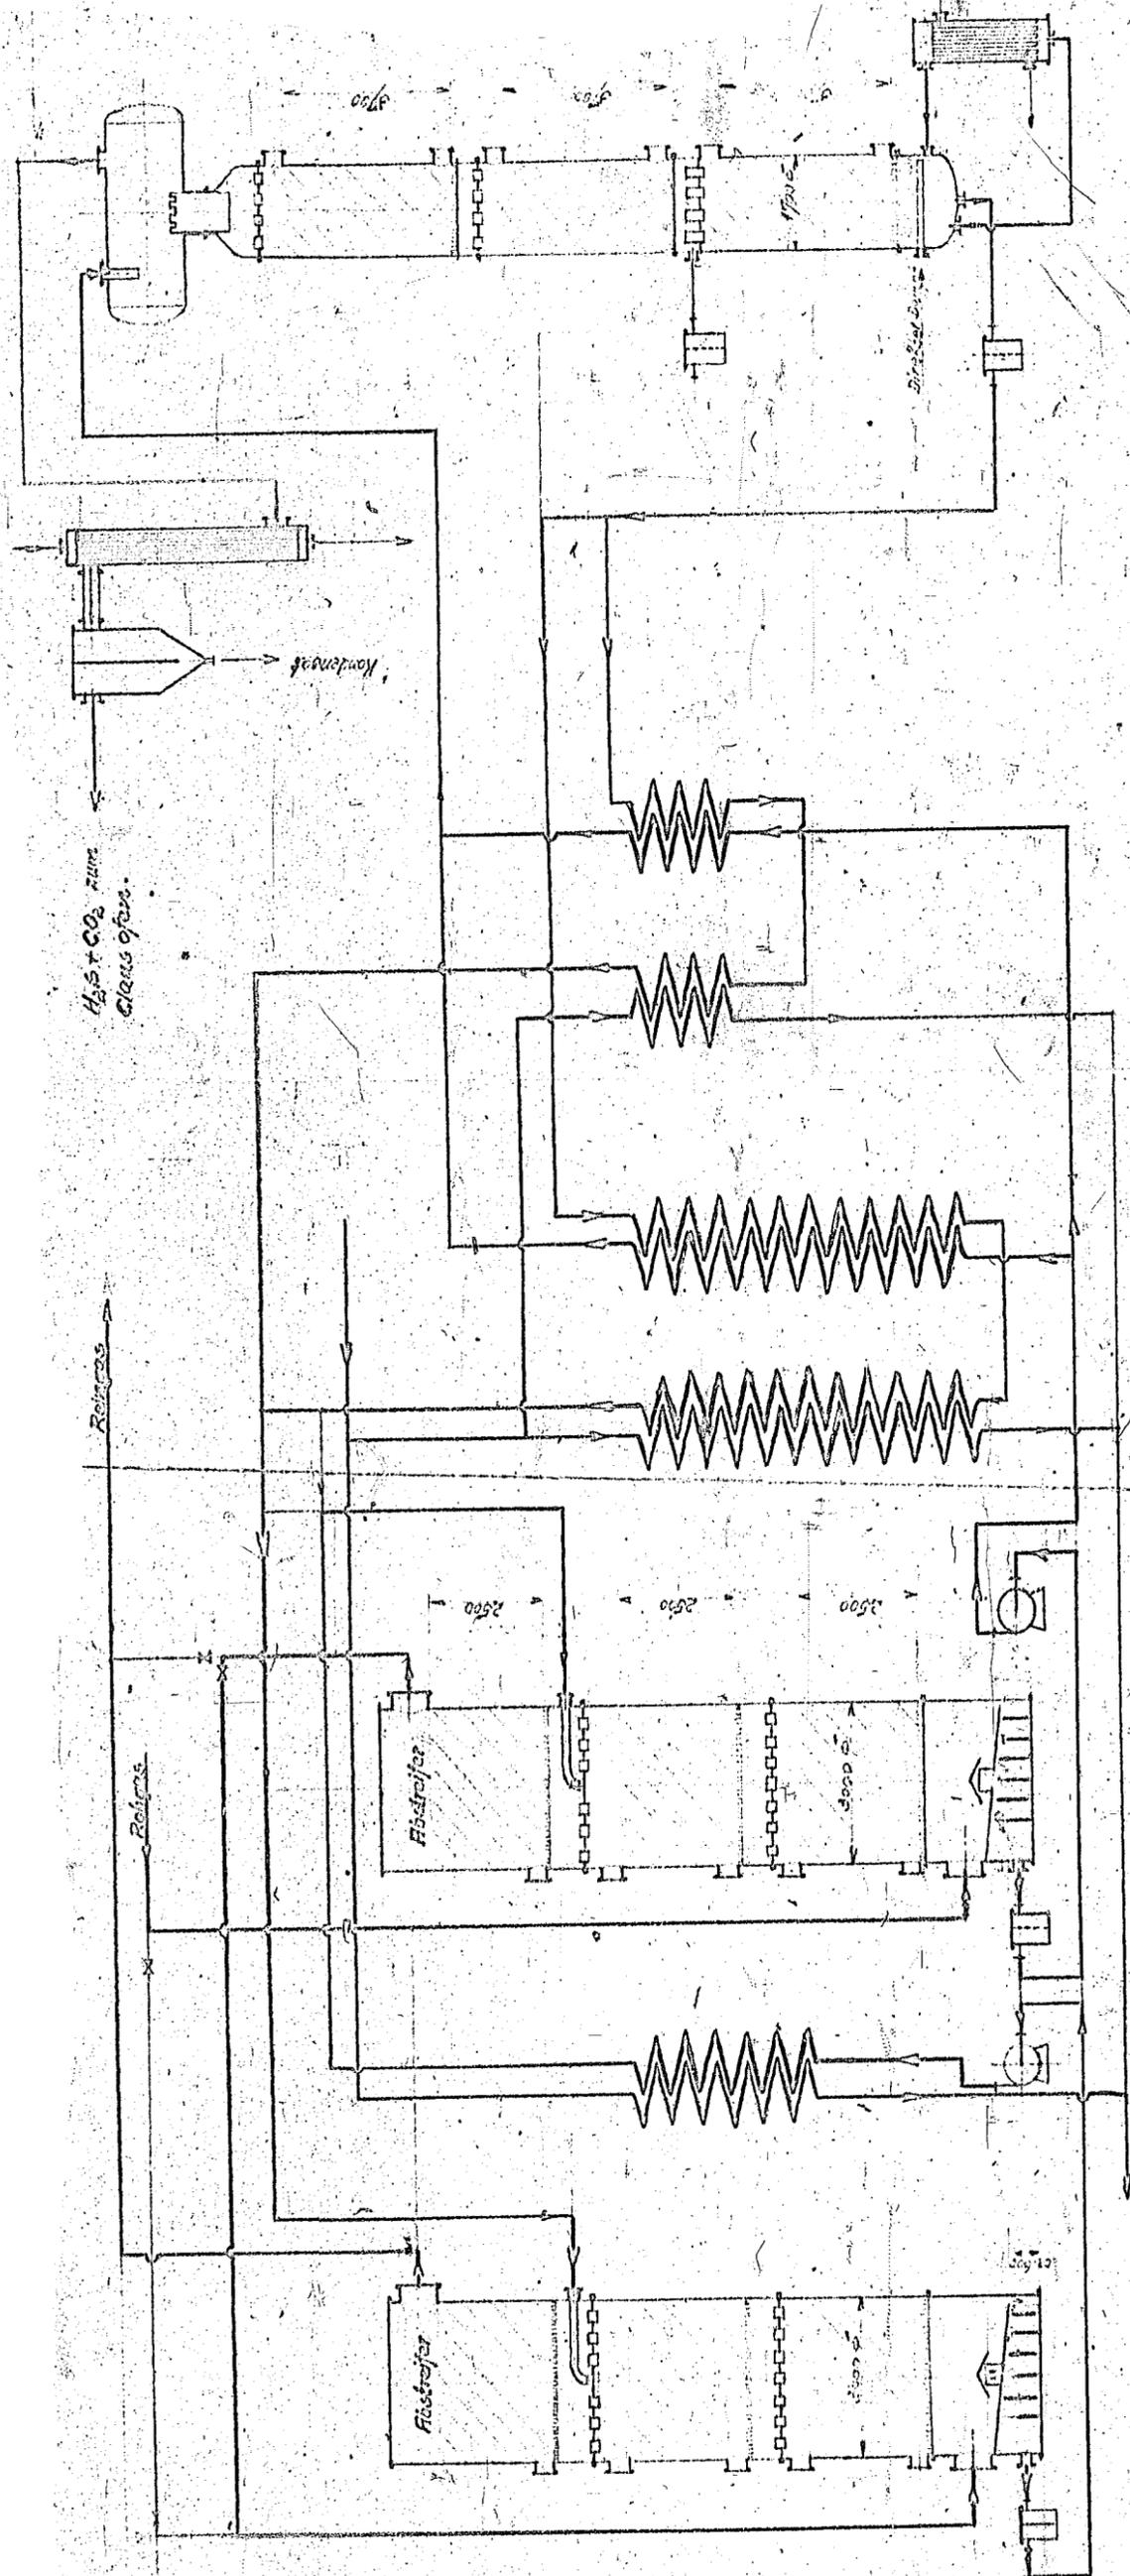


039

12119, 1934 5
13418, 1934 5

M202-8

Schem. eines Systems der Alkacidanlage; 3702 m³ h H₂S.

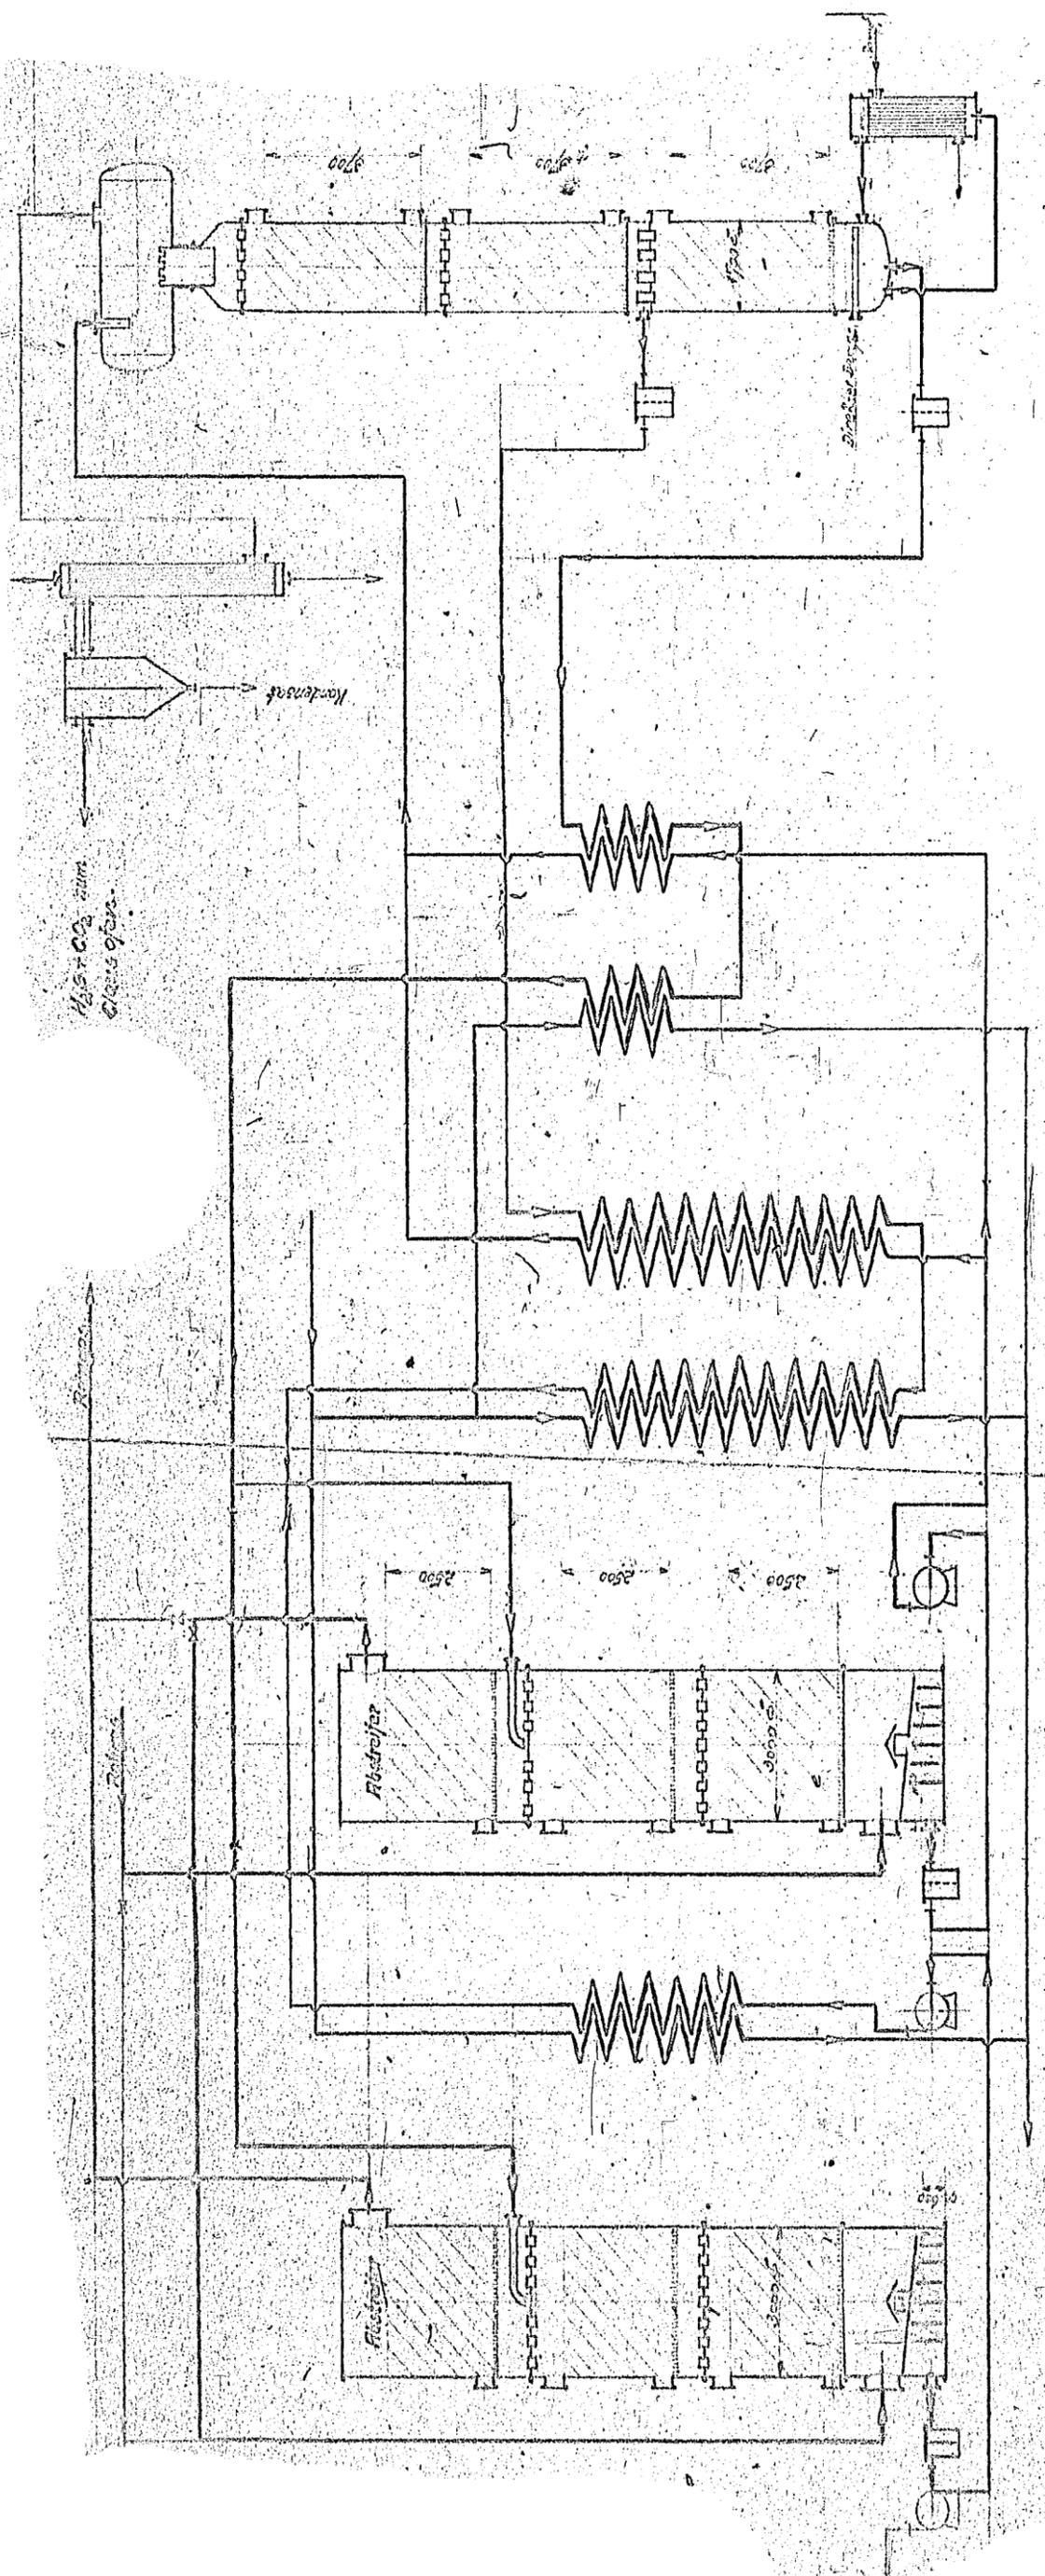

039

M202-8

13 FEB 1954 2:55

Schemata eines Systems der Filamentheizung f. 37700 r.p.m. H.C.

M