


Werk Böhlen	Bau Nr 3.	5.9.40. Verh. aus.
Braunkohle-Benzin A.G.		A 721 - 16

Überhitzerrohre nach Fig. 1. Zchnng. FA 1118-2. 9 Doppel-Rohrstrahlungen 9 " " " 9 " " " 51/79

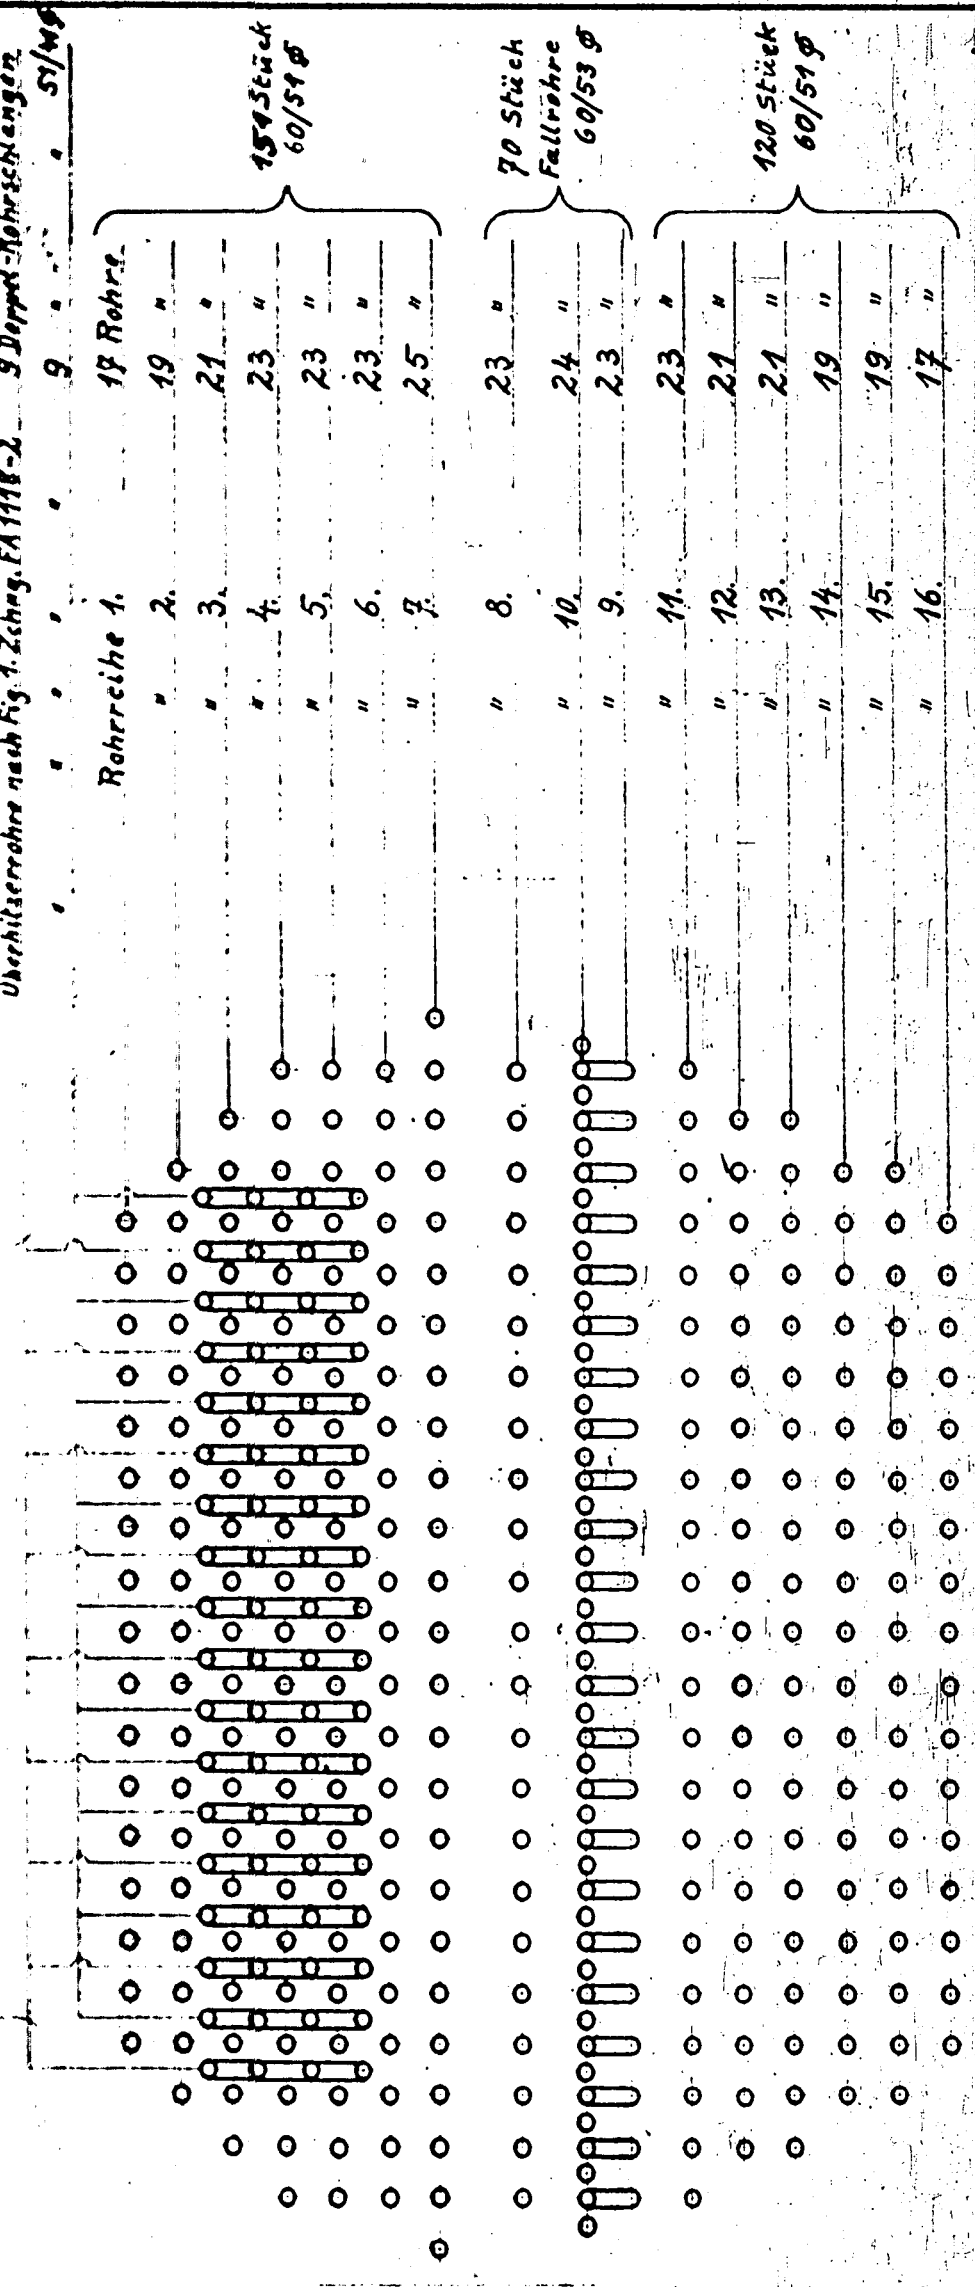

12

Rohrreihe	1.	2.	3.	4.	5.	6.	7.	8.	9.	10.	11.	12.	13.	14.	15.	16.
18 Rohre	19 "	21 "	23 "	23 "	23 "	25 "	23 "	24 "	23 "	23 "	21 "	21 "	19 "	19 "	17 "	