
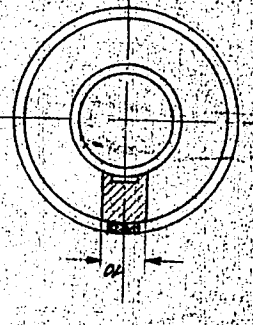


5880

Schnitt a-b

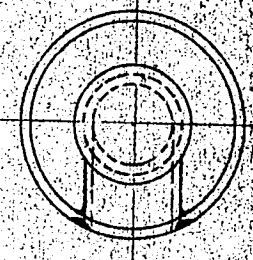



MO


Röhrelement

Stützstrahl NW 100


Rohrelement

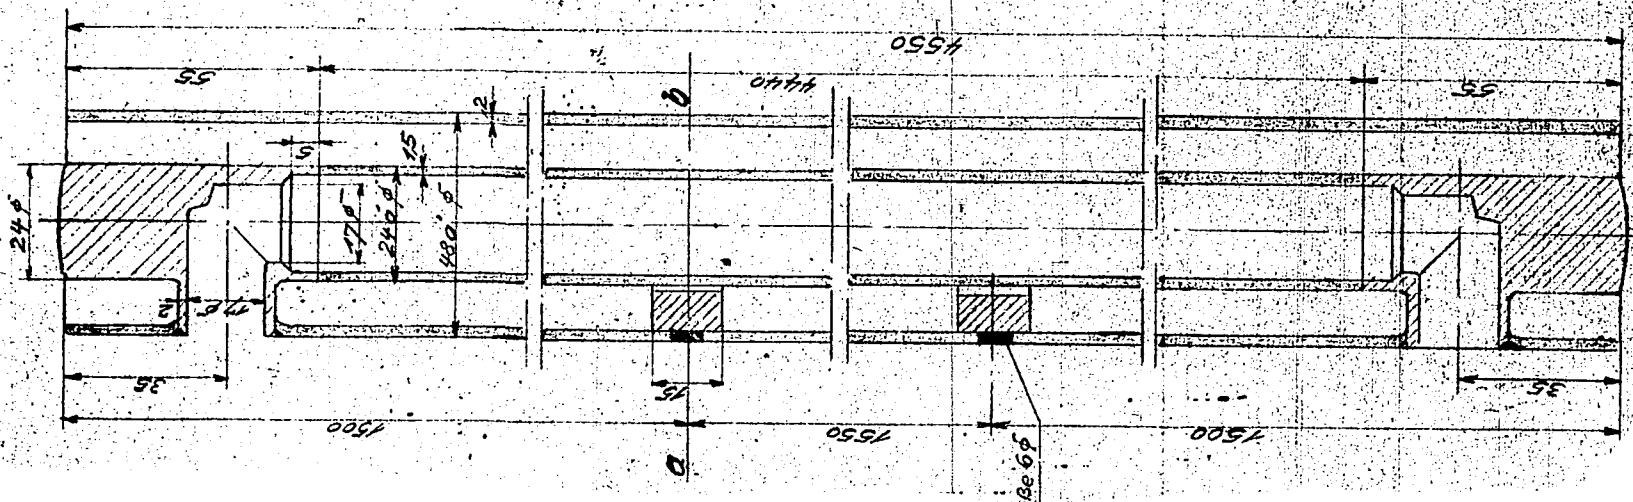


Stützen 100 NW

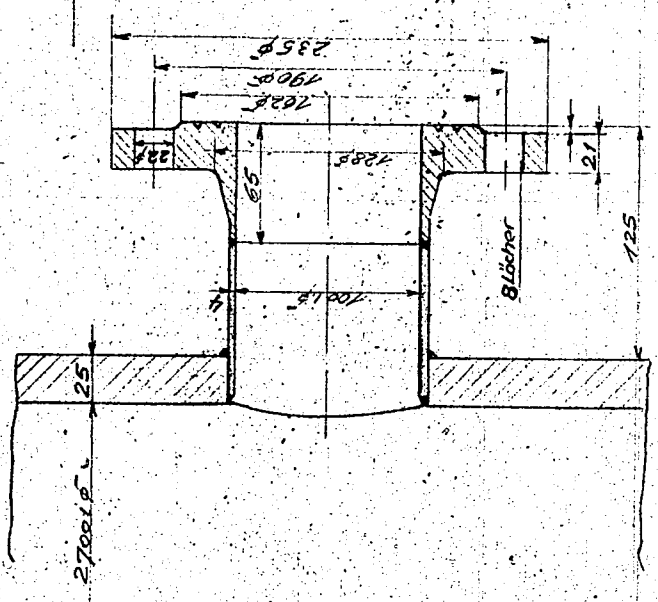


Stützen 1" NW
lose mitliefern

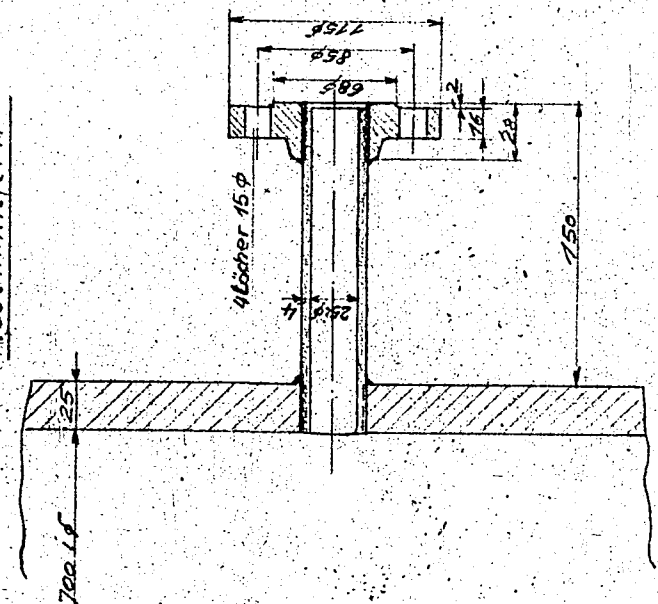


2700 Ø

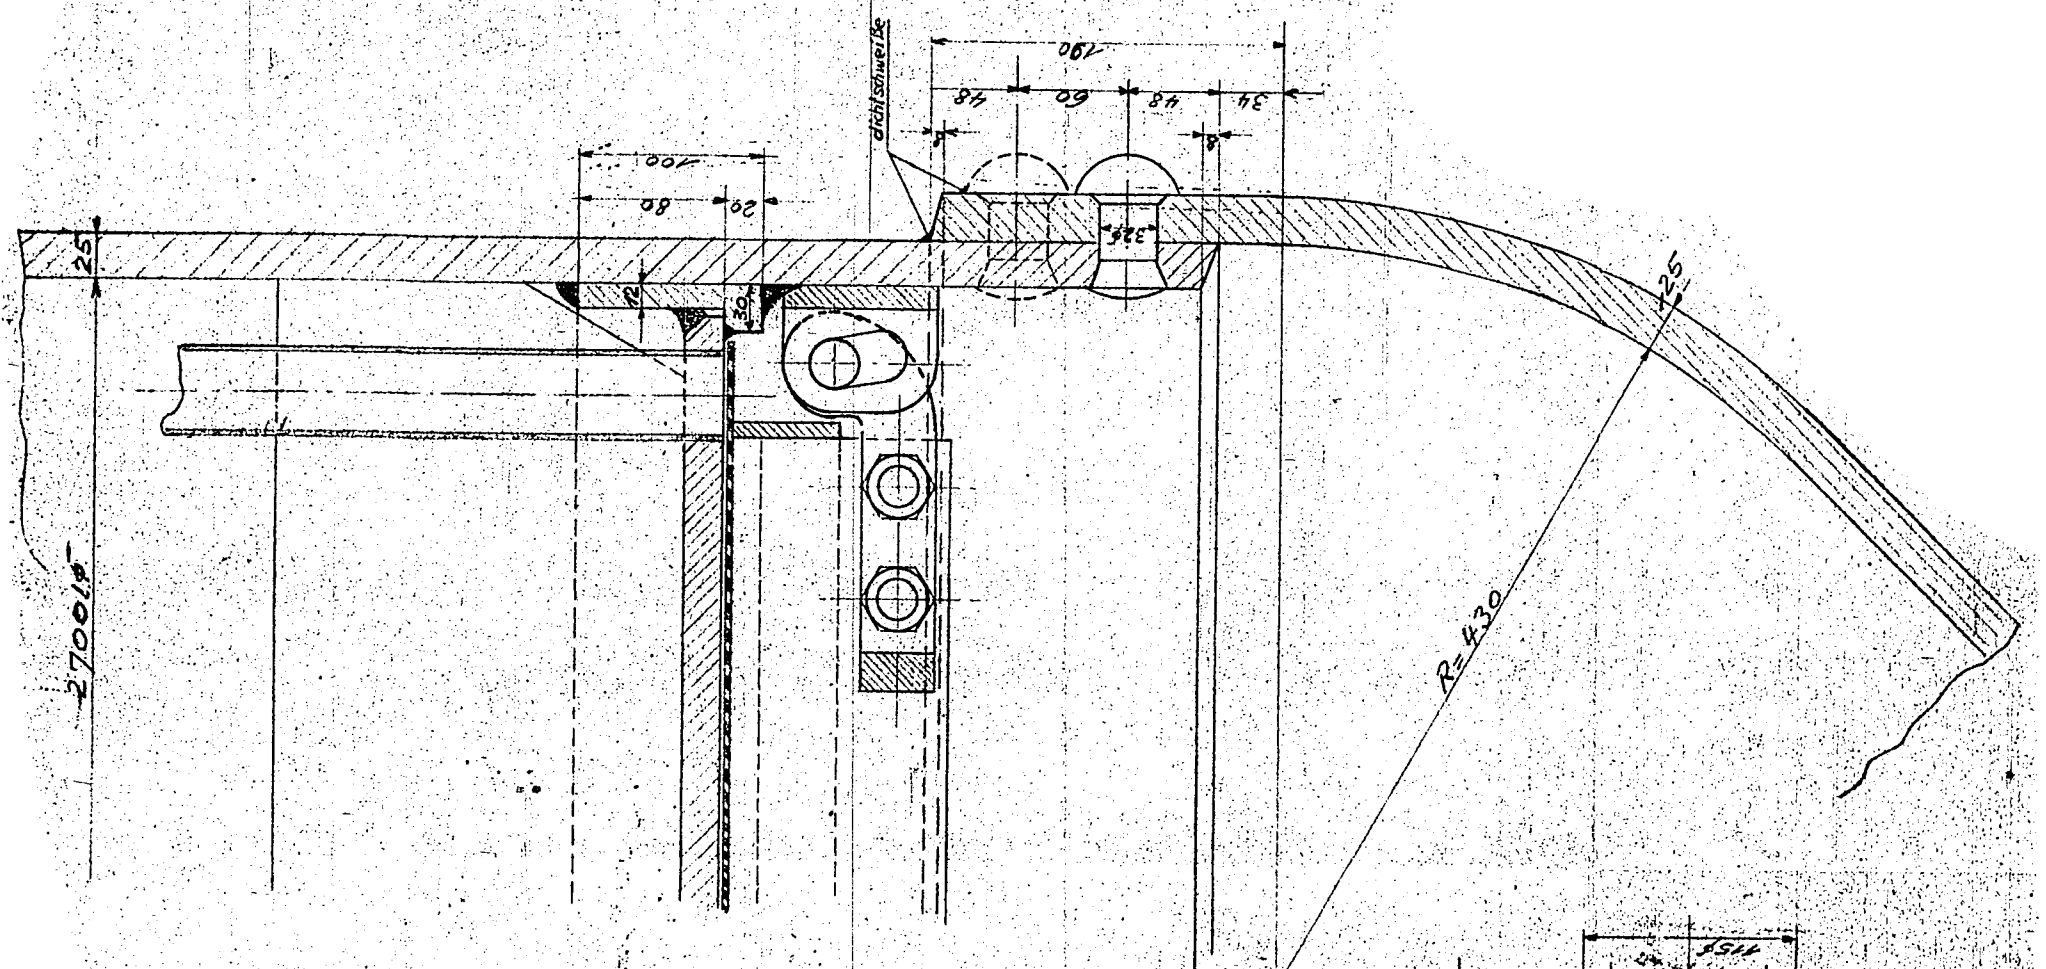


Stützen 1" NW
lose mitliefern

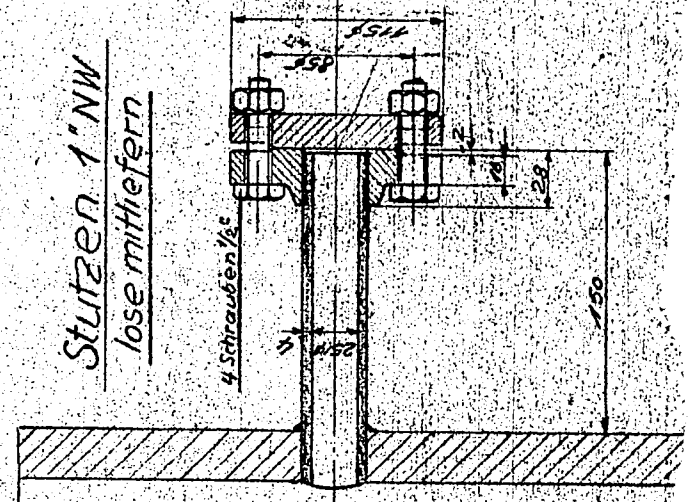

20 Schrauben 1 1/4"

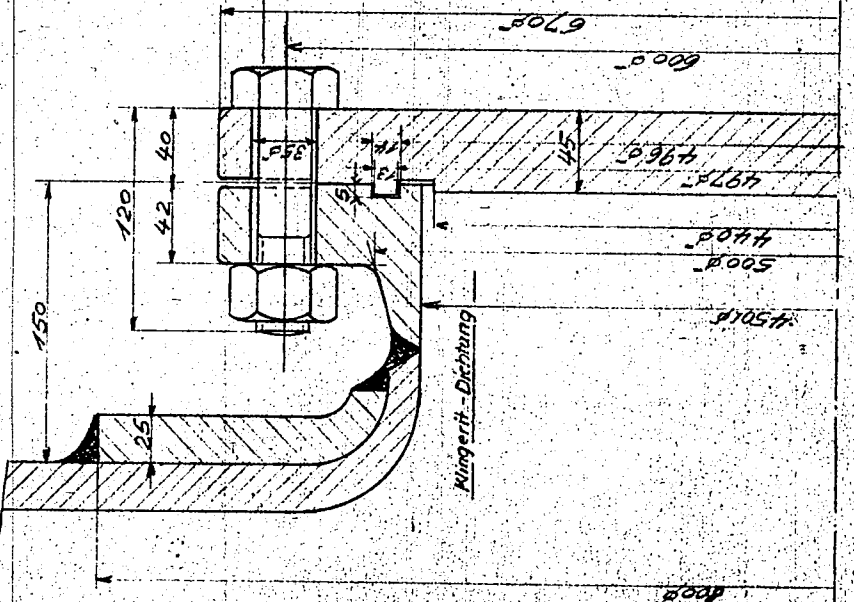


Mannloch 450 NW

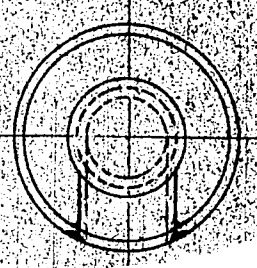


Zapfen 117-250







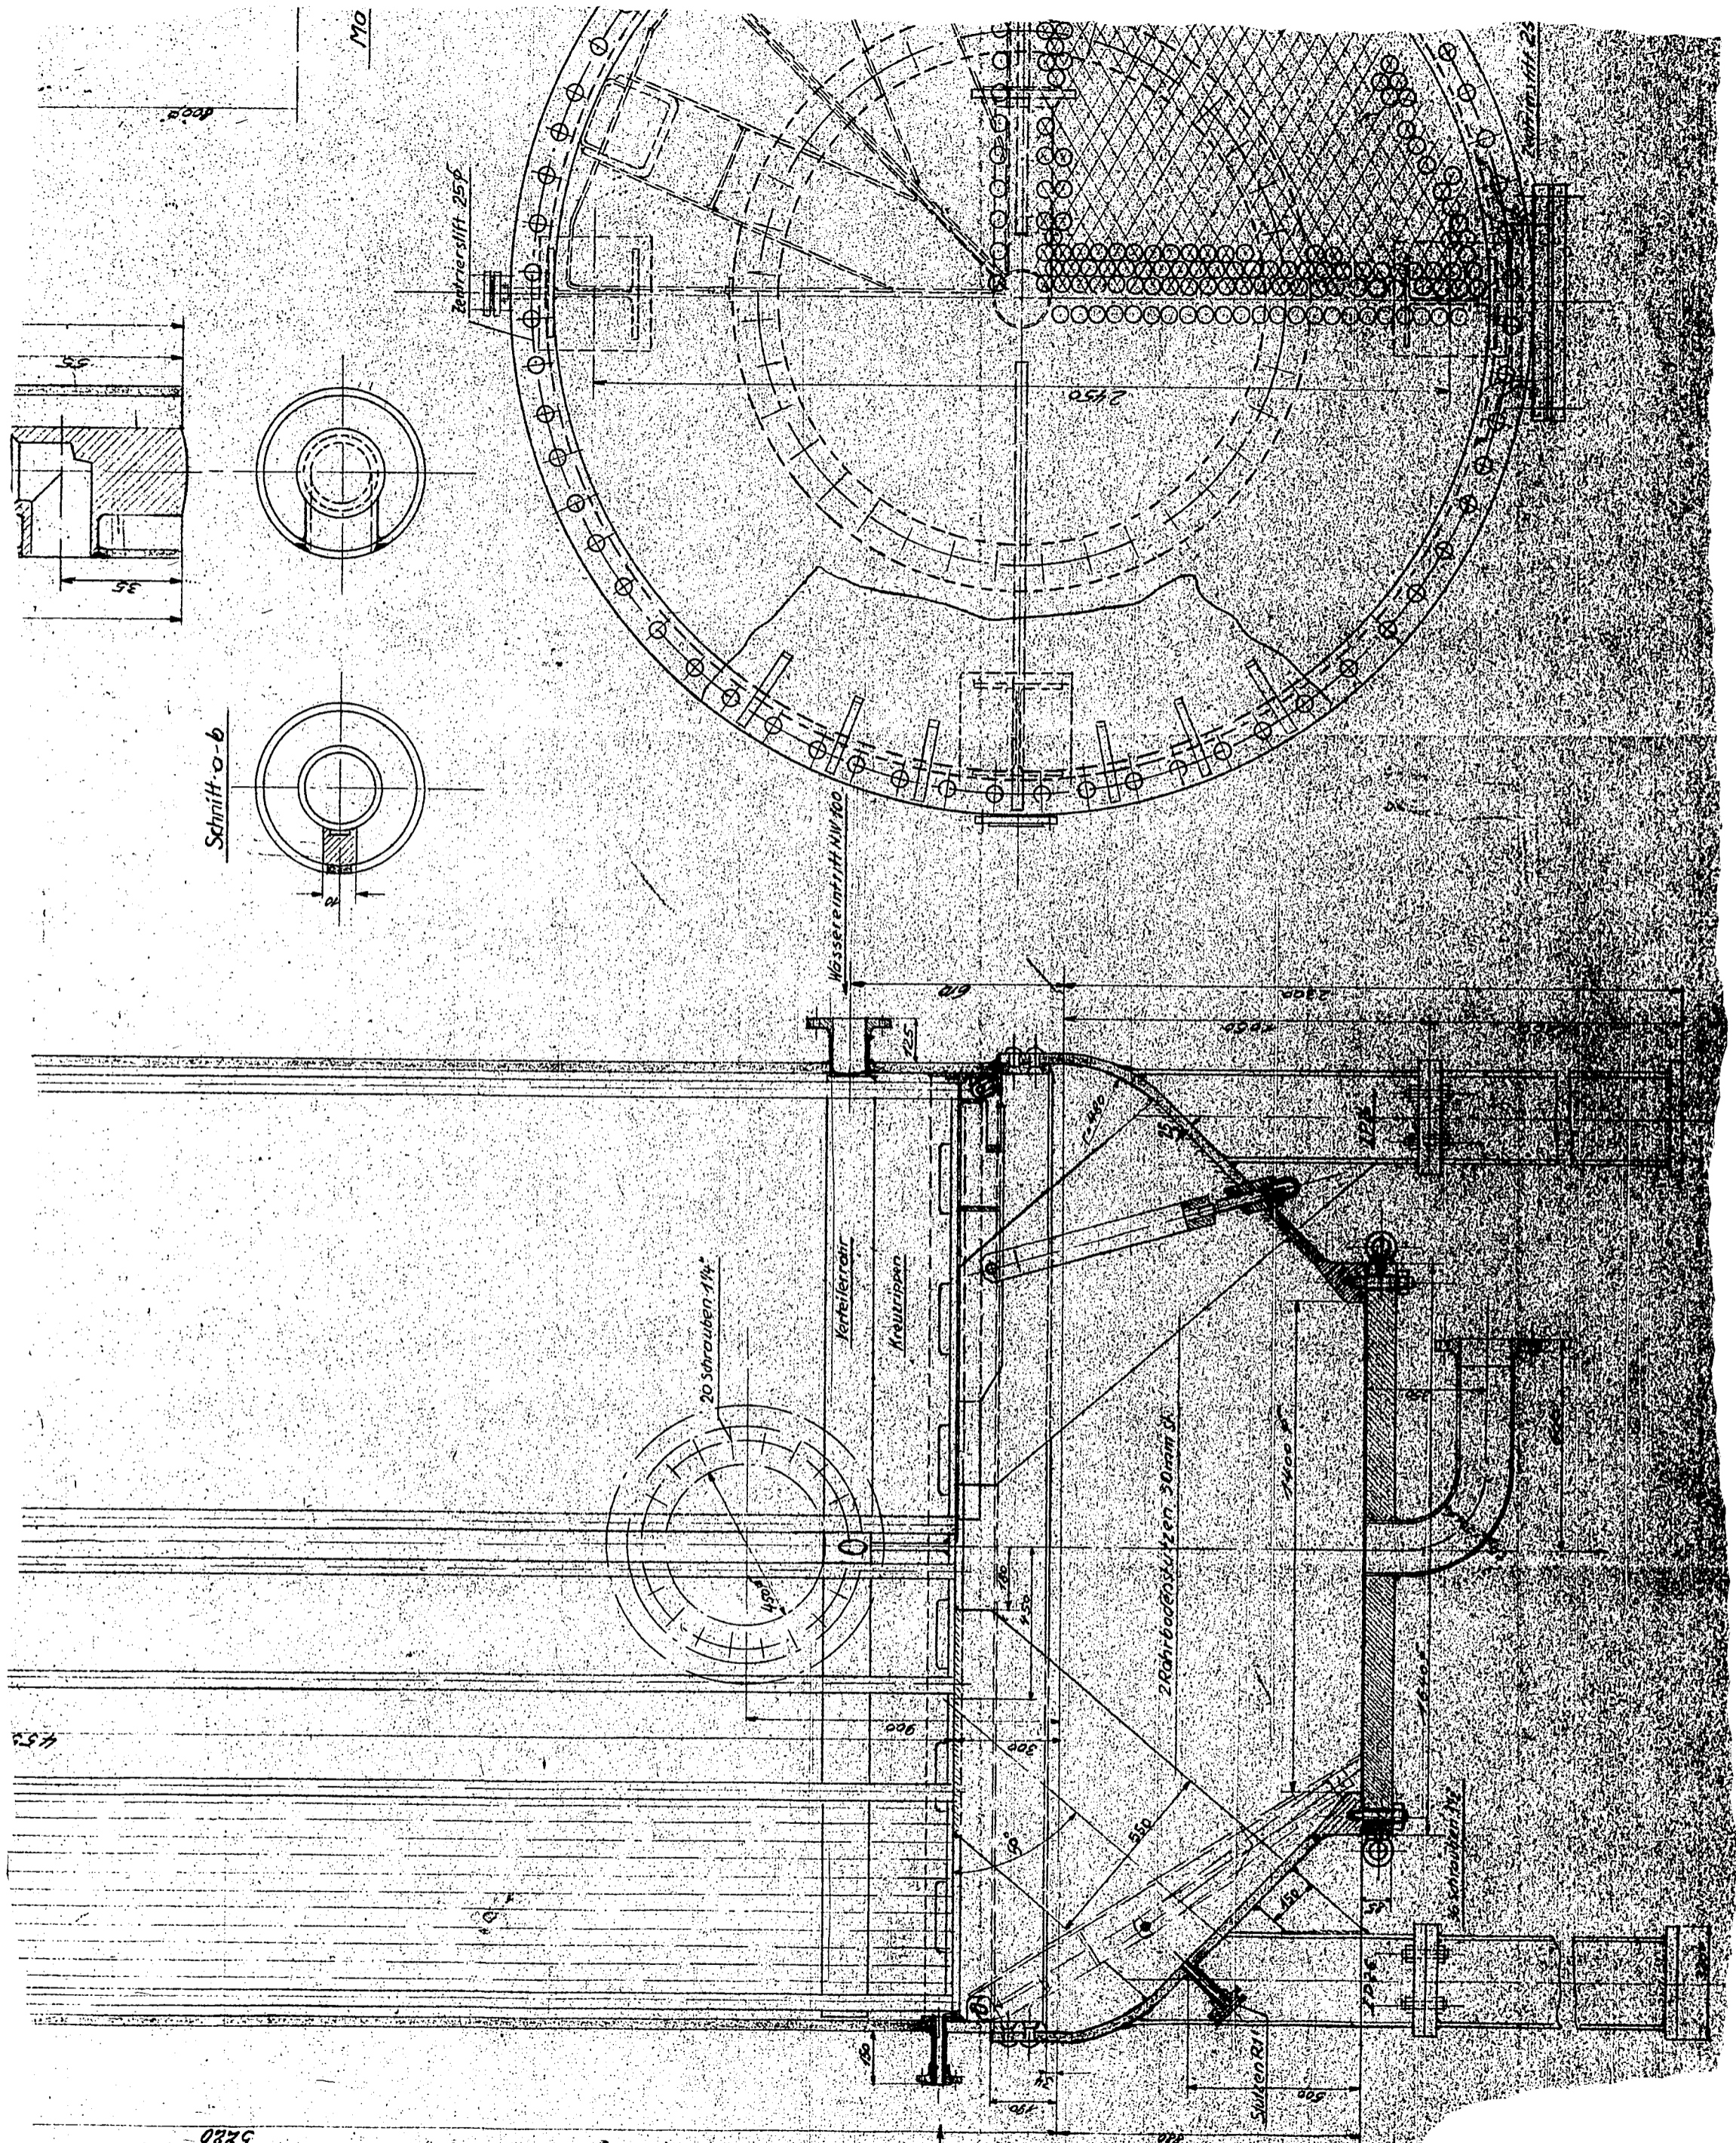


5280


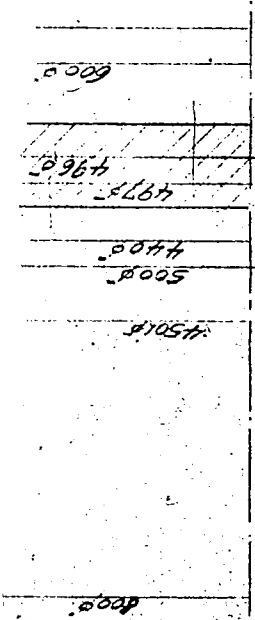

Mannloch 450 NW

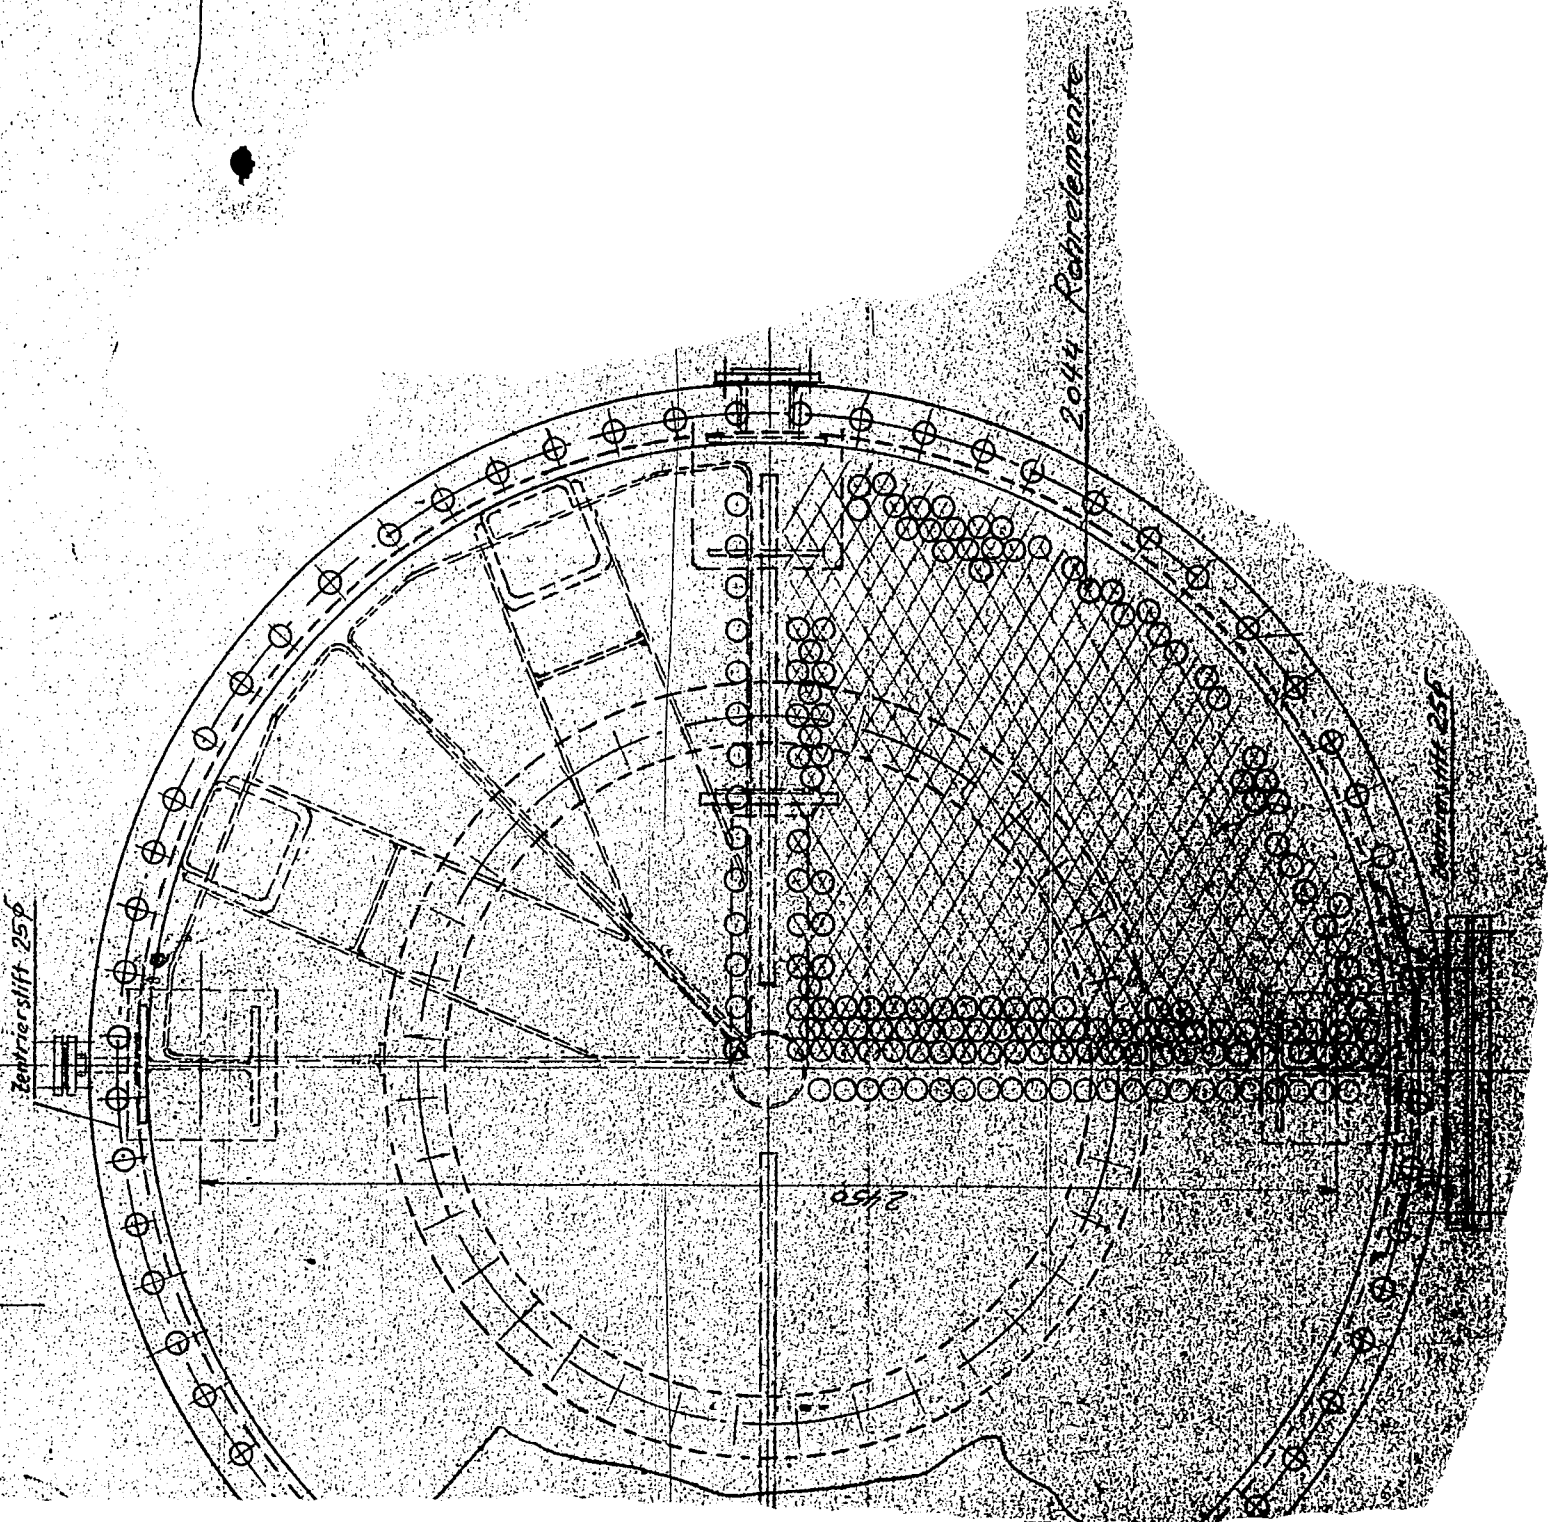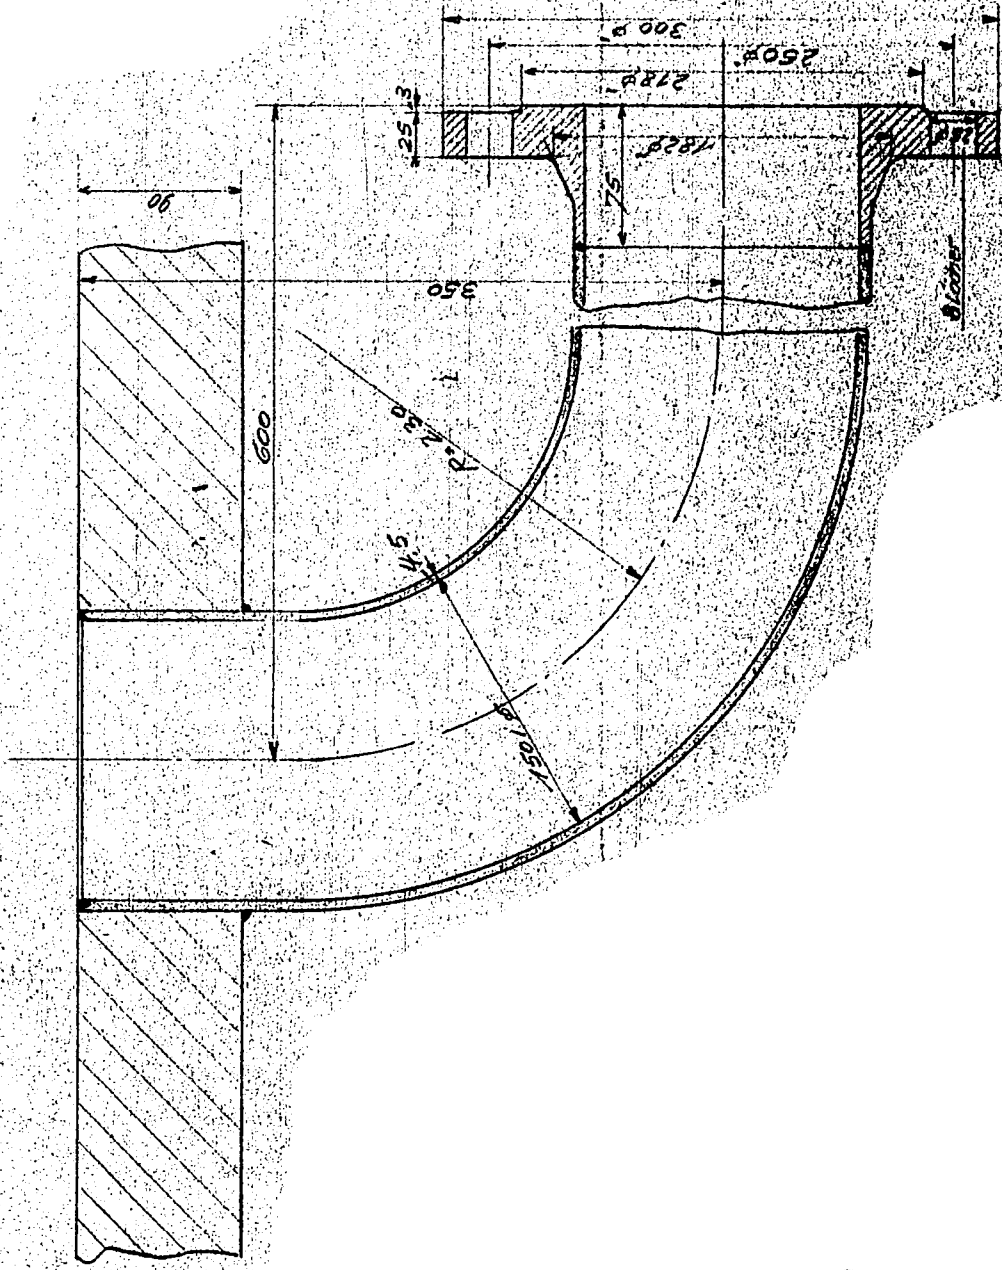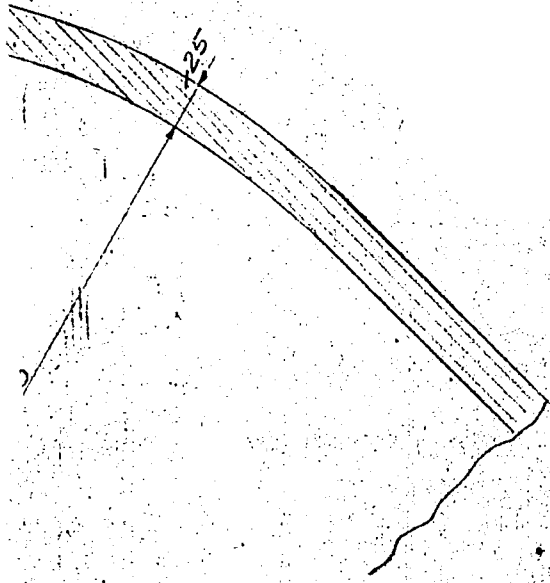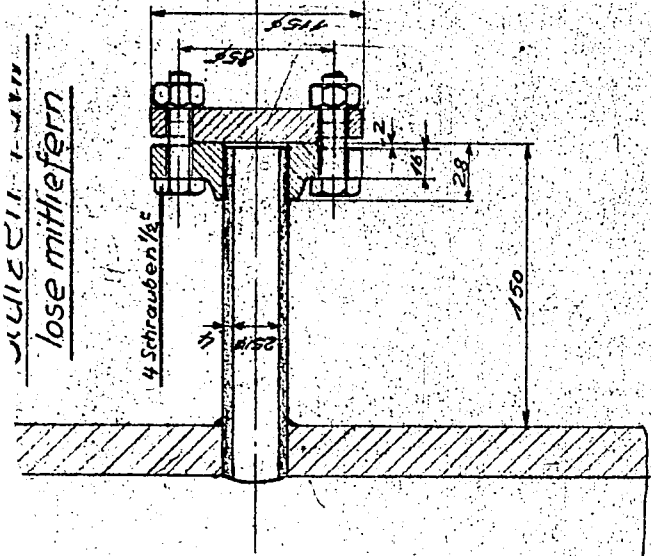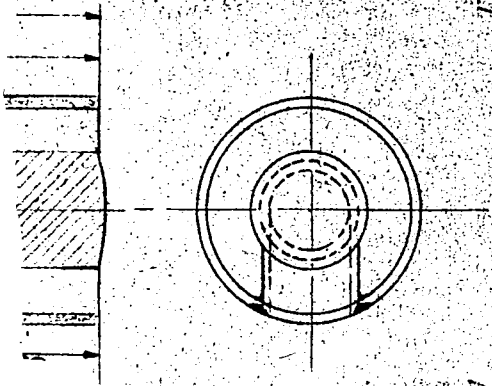

1	2	
---	---	---	---	---	---	---	---	---	----	----	-----

MUNICHEN A.G.