


000375

29.- Flow-sheet of a
Toluene Extraction
Plant
at
Concordia

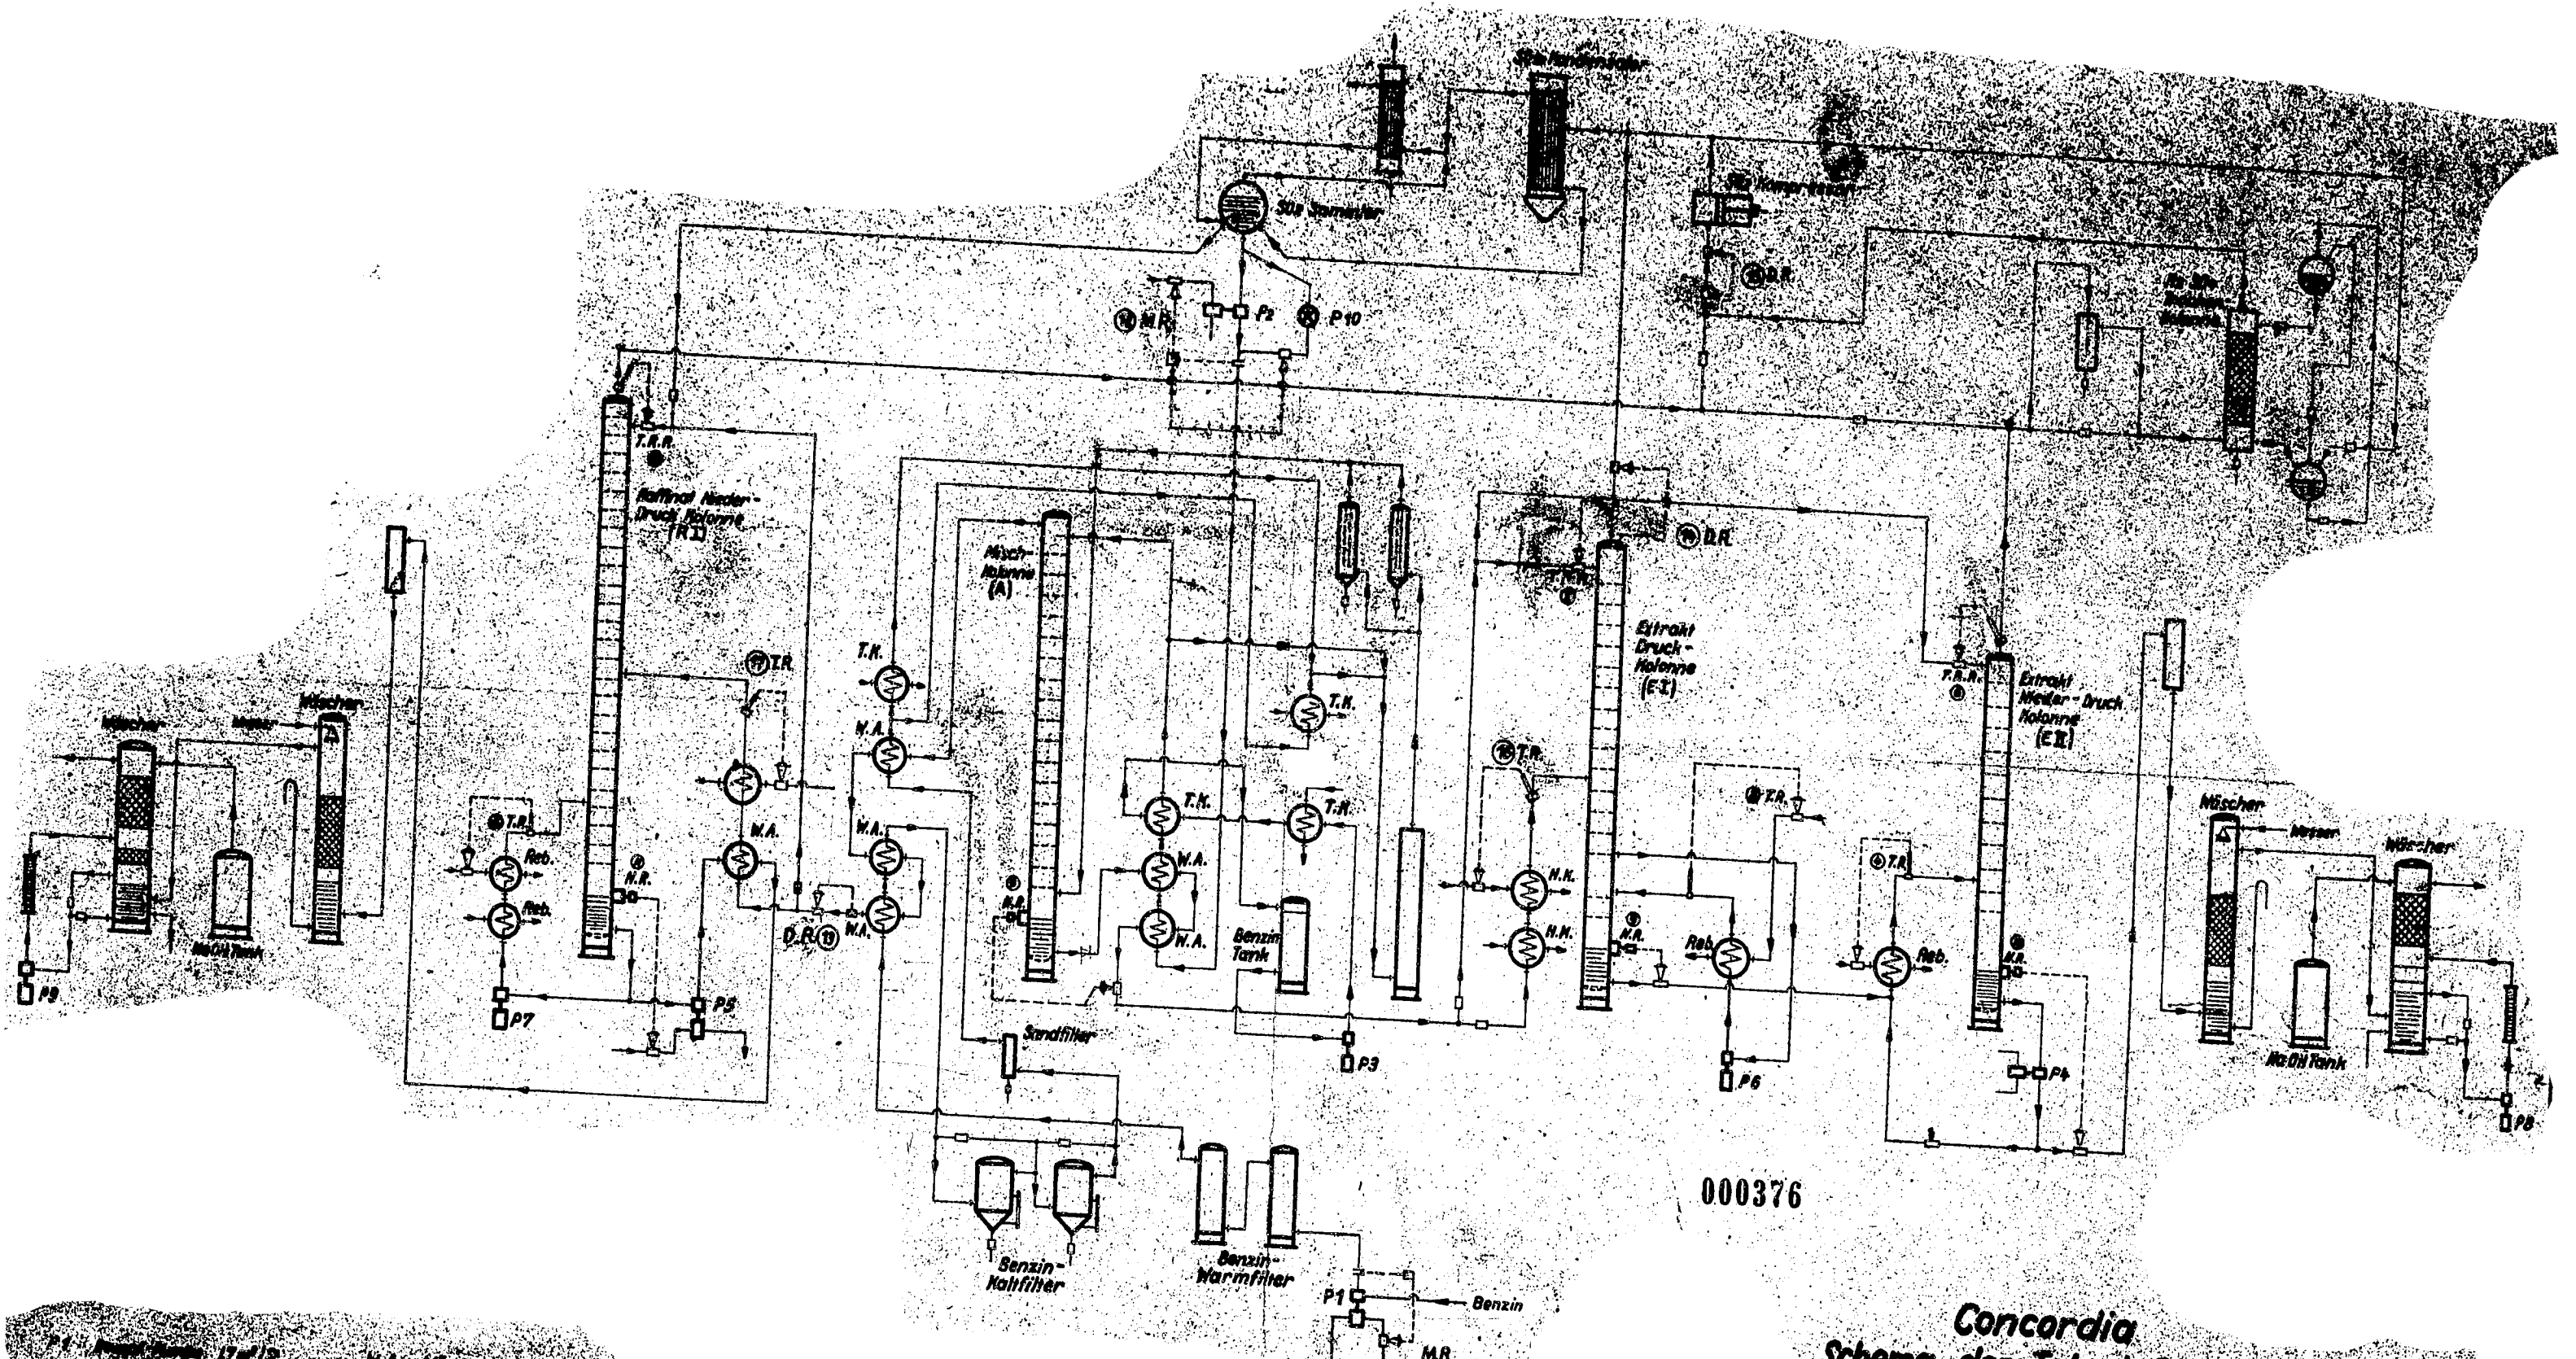

000376

P1	Motor-Pumpe 120 l/min	N.A.	Niveau-Anzeige
P2	Motor-Pumpe 100 l/min	T.R.	Temperaturregler
P3	Motor-Pumpe 100 l/min	N.K.	Niveau-Körper
P4	Motor-Pumpe 100 l/min	Rab.	Reboiler
P5	Motor-Pumpe 100 l/min	N.R.	Niveau-Regler
P6	Motor-Pumpe 100 l/min	T.R.	Temperaturregler
P7	Motor-Pumpe 100 l/min	N.R.	Niveau-Regler
P8	Motor-Pumpe 100 l/min	N.R.	Niveau-Regler
P9	Motor-Pumpe 100 l/min	N.R.	Niveau-Regler
P10	Motor-Pumpe 100 l/min	T.R.	Temperaturregler

Concordia
 Schema der Toluol-Extraktions-Anlage
 40 m³ / 24 Std

Büro Original

30-10948 a

Edelsan-Gesellschaft m.b.H. Berlin