


703

703

10-G

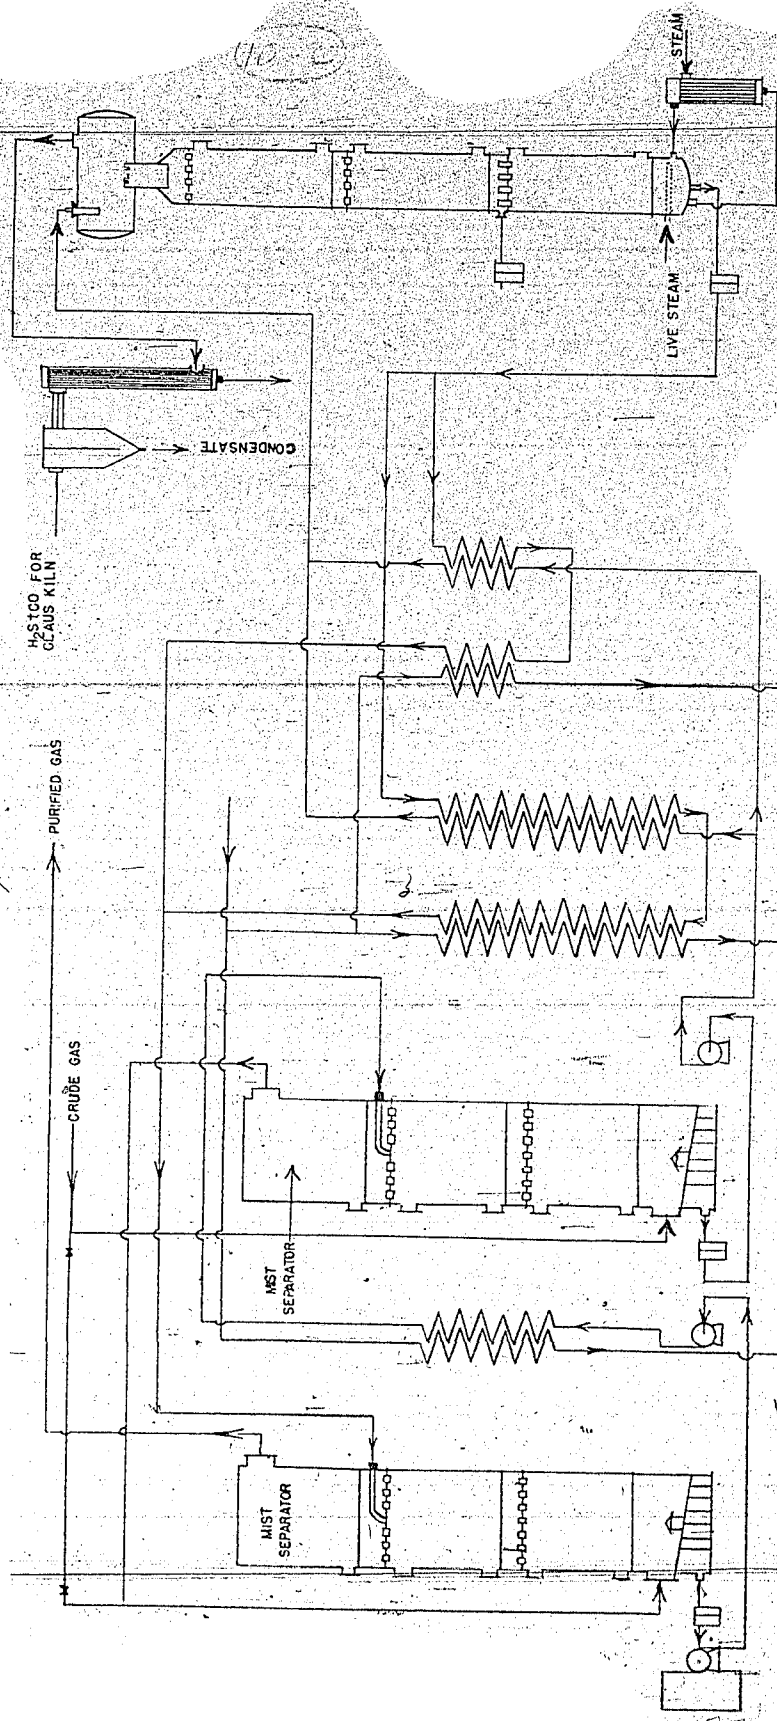

FLOW SHEET OF A UNIT OF THE ALKAZOID PLANT — ITEM 3
CAPACITY — 37700/3 CU.M. PER HR.

E.P.H. - 3/29/47