
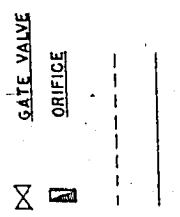


10 - 0 - 0

858

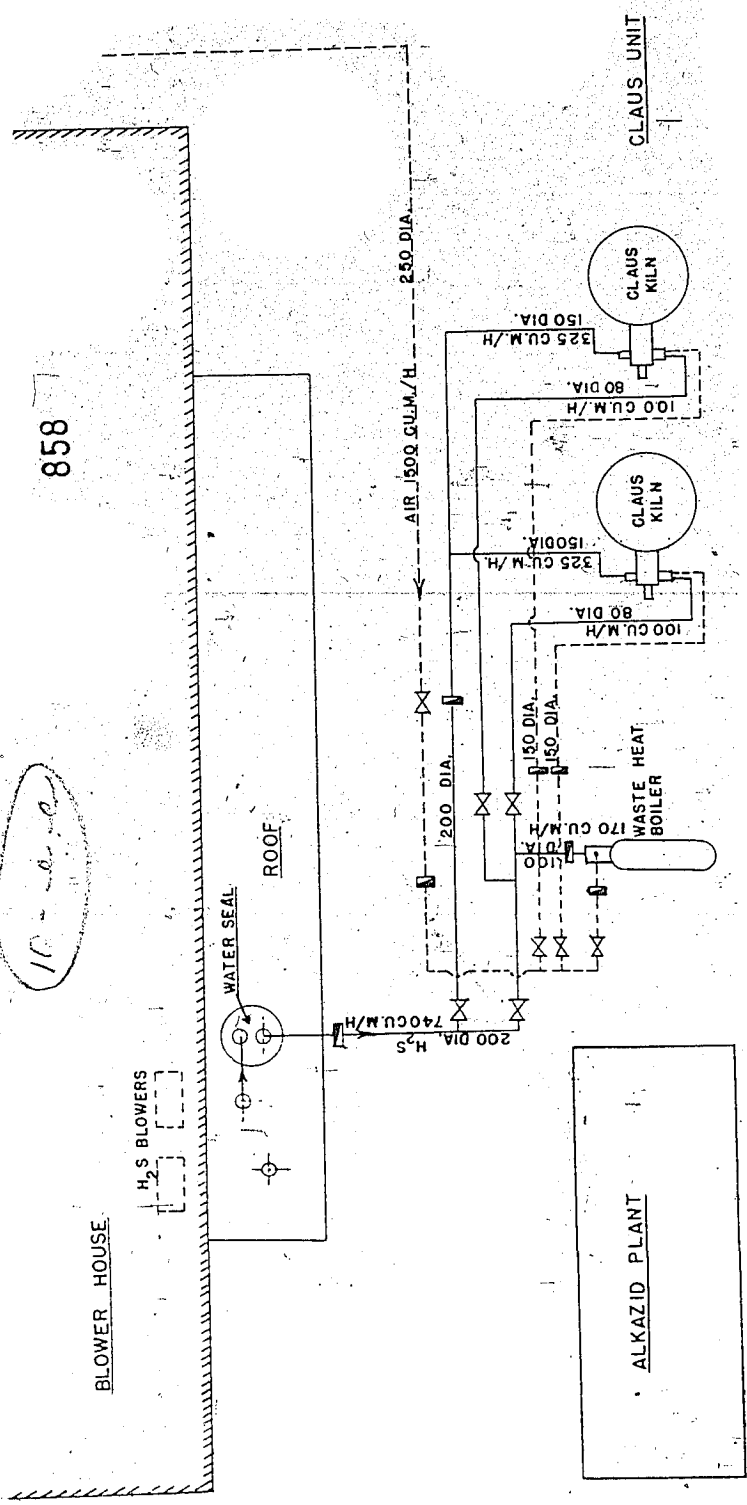

LAYOUT PLAN FOR A CLAUS UNIT
ITEM 30